 


CENTER OF STANDARDIZATION

CONTRACT NUMBER : N/A
SOLICITATION NUMBER : N/A

A 3D architectural rendering of a modern, single-story building. The building features a dark, gabled roof with a central entrance covered by a porch supported by two columns. The walls are light-colored with dark trim around the windows and doors. The building is shown from an isometric perspective, highlighting its geometric forms and roof structure.

[illegible]

HUNTSVILLE CENTER HUNTSVILLE, AL 35816 HUNTSVILLE, AL 35816	DESIGN BY: Author	SOLUTION NO.: N/A
	SUBMIT BY: Approved PLOT DATE: 12/03/2022 PLOT SCALE: 1/2"=32' 0"	CONTRACT NO.: N/A CATEGORY CODE:
SIZE: D 22" x 34"		FILE NAME:

STANDARD DESIGN, SMALL
6 - 10 YEARS OLD

COVER SHEET

PLATE
REFERENCE
NUMBER
A-000
HEET


[illegible]

U.S. ARMY CORPS OF ENGINEERS	NLS	SEPTEMBER 2022
HUNTSVILLE CENTER 475 QUALITY CIRCLE HUNTSVILLE, AL 35896	Drawn By: EBS	CKD BY: N/A
	SMT BY: Approver	PILOT DATE: 9/01/2022
	PILOT SCALE:	12:03:22 PM
		CATEGORY CODE:

SCHOOL AGE CENTER (SAC)
STANDARD DESIGN, SMALL
6-10 YEARS OLD


OVERALL FLOOR PLAN

PLATE
REFERENCE
NUMBER
A-102
SHEET 14 OF 74

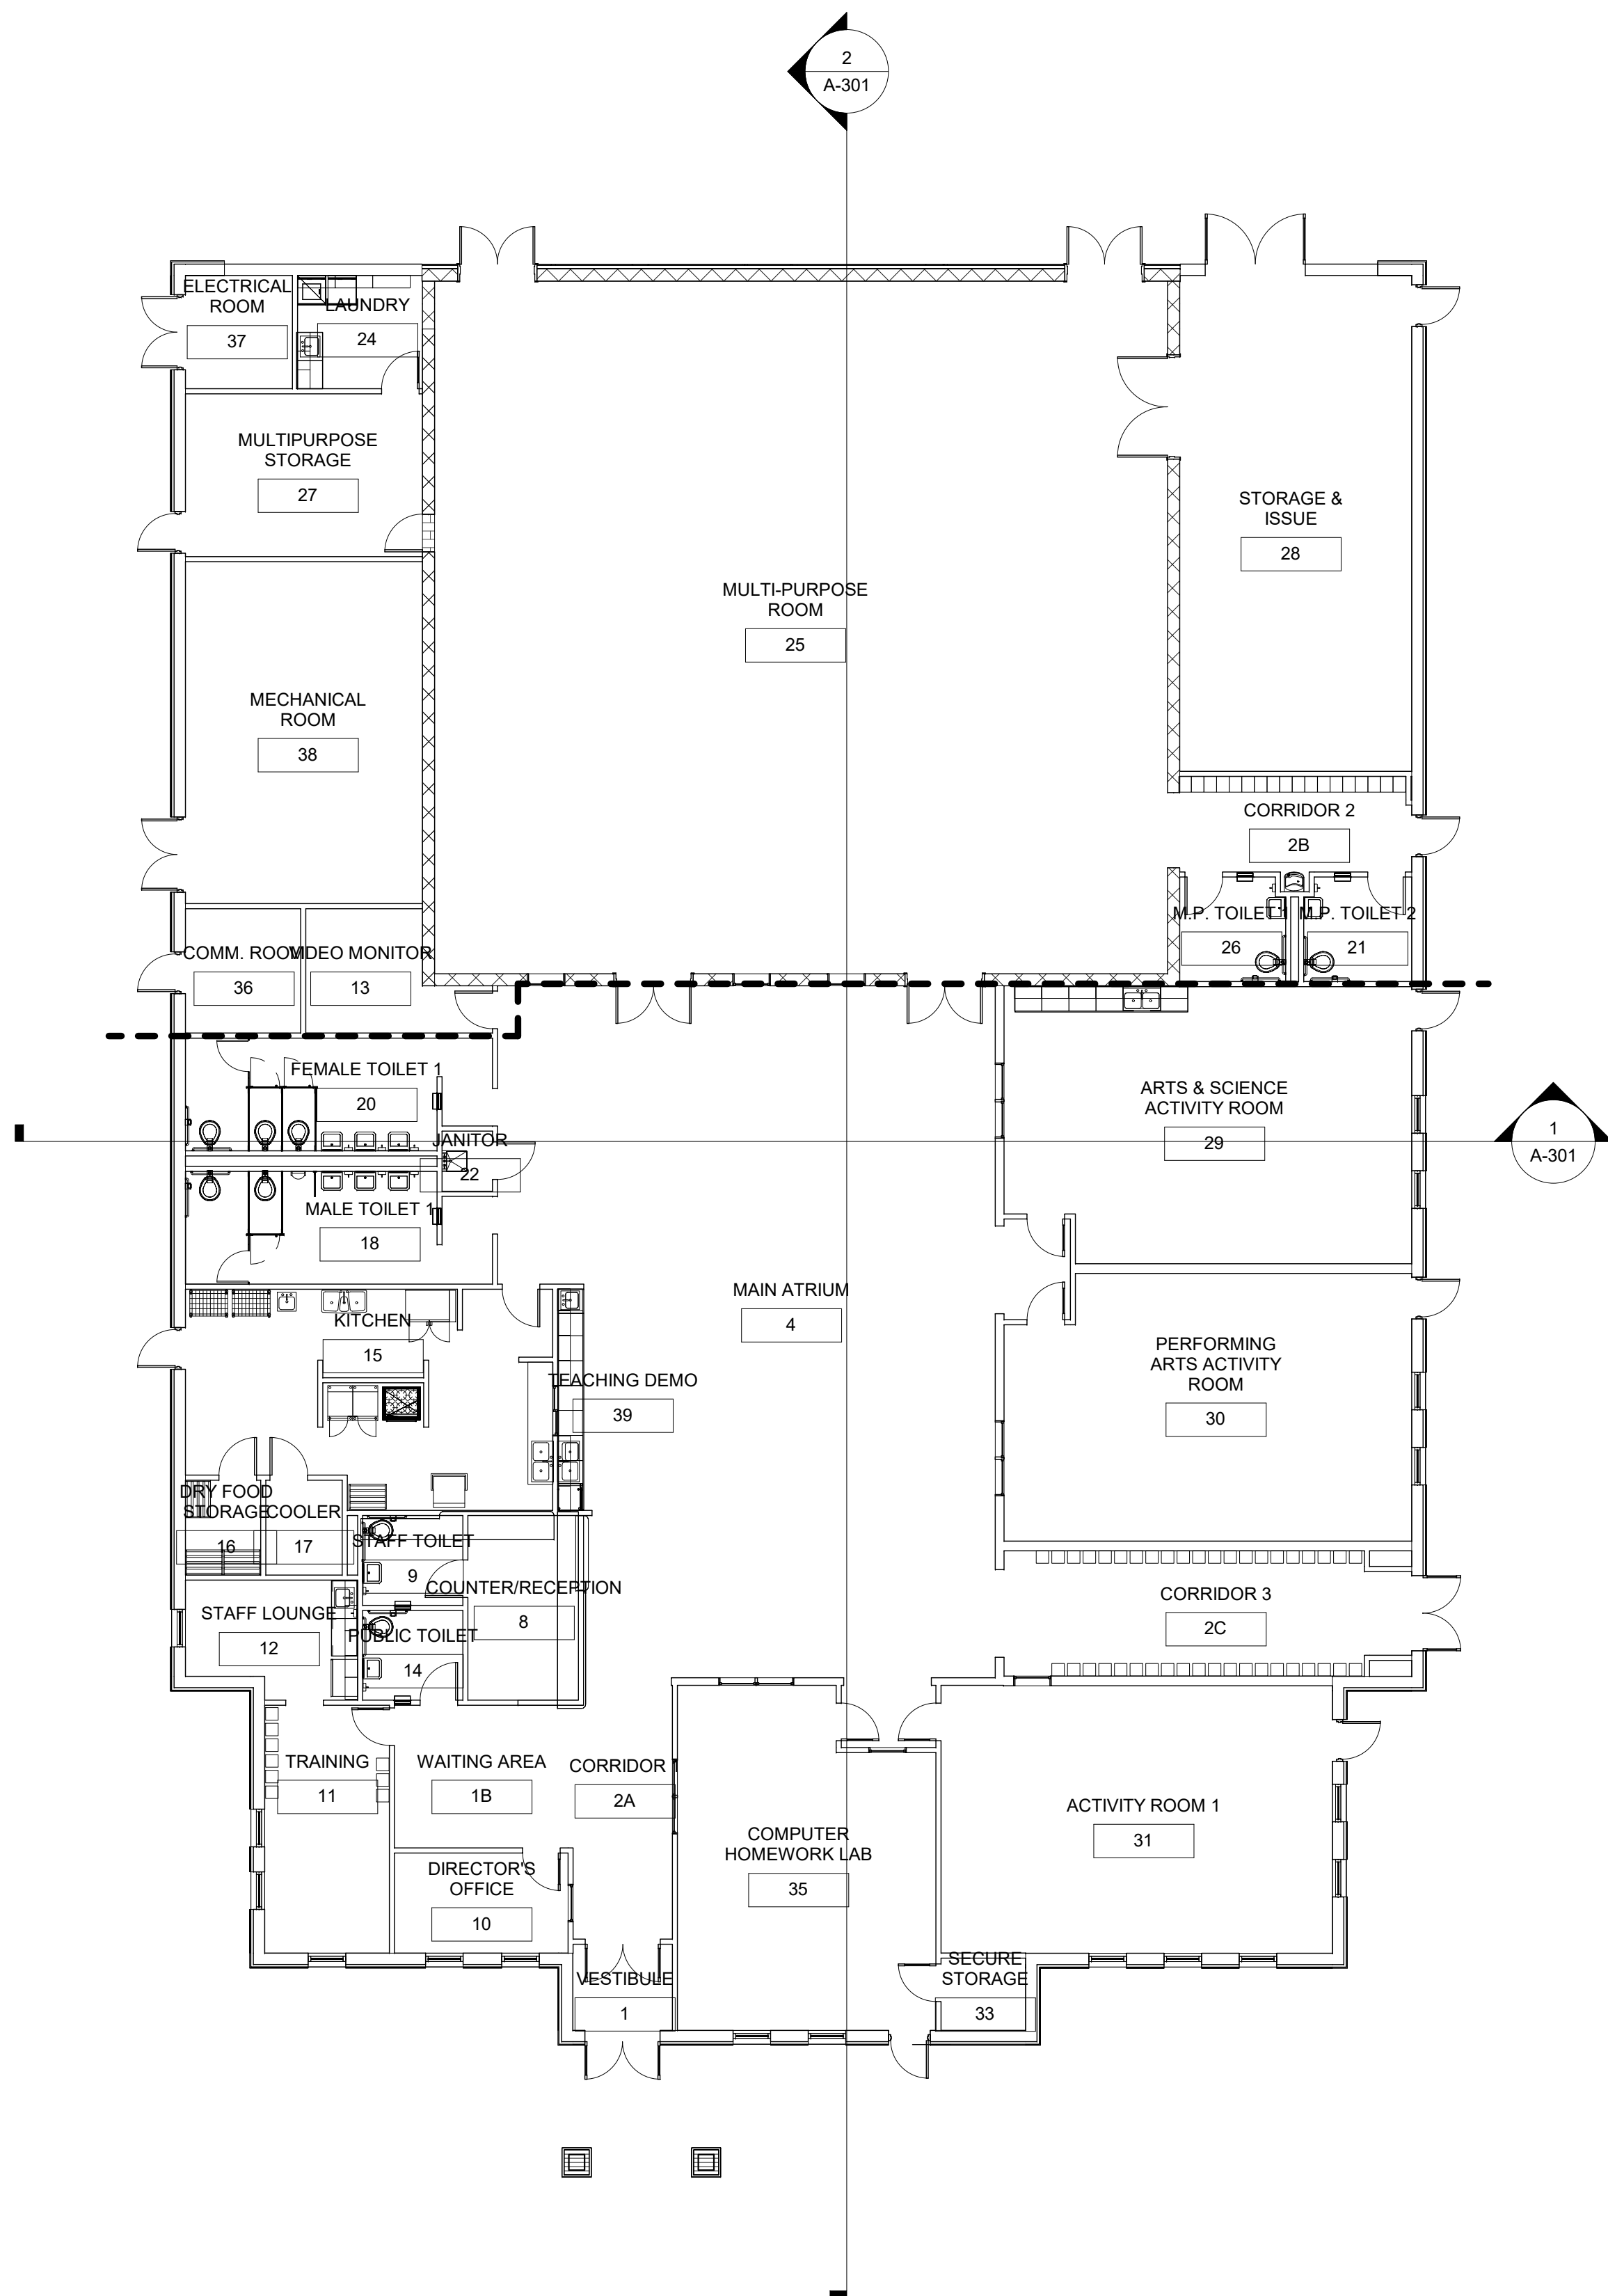

OVERALL FLOOR PLAN

SCALE: 3/32" = 1'-0"

 


[illegible]

U.S. ARMY CORPS OF ENGINEERS	MILS (UNIT ID):	HUNTSVILLE CENTER 475 QUALITY CIRCLE HUNTSVILLE, AL 35816	DRAWN BY:	QIO BY:	SOLICITATION NO.:	SEPTEMBER 2022
			EB5		N/A	
			SBMT BY: Approver	PLOT DATE: 9/21/2022	CONTRACT NO.:	
			PLOT SCALE: As indicated	12/03/24 PM	CATEGORY CODE:	
			FILE NAME:			
			SIZE: D 22" x 34"			

SCHOOL AGE CENTER (SAC)
STANDARD DESIGN, SMALL



ENLARGED FLOOR PLAN AREA A

PLATE
REFERENCE
NUMBER
A-103
SHEET 15 OF 74

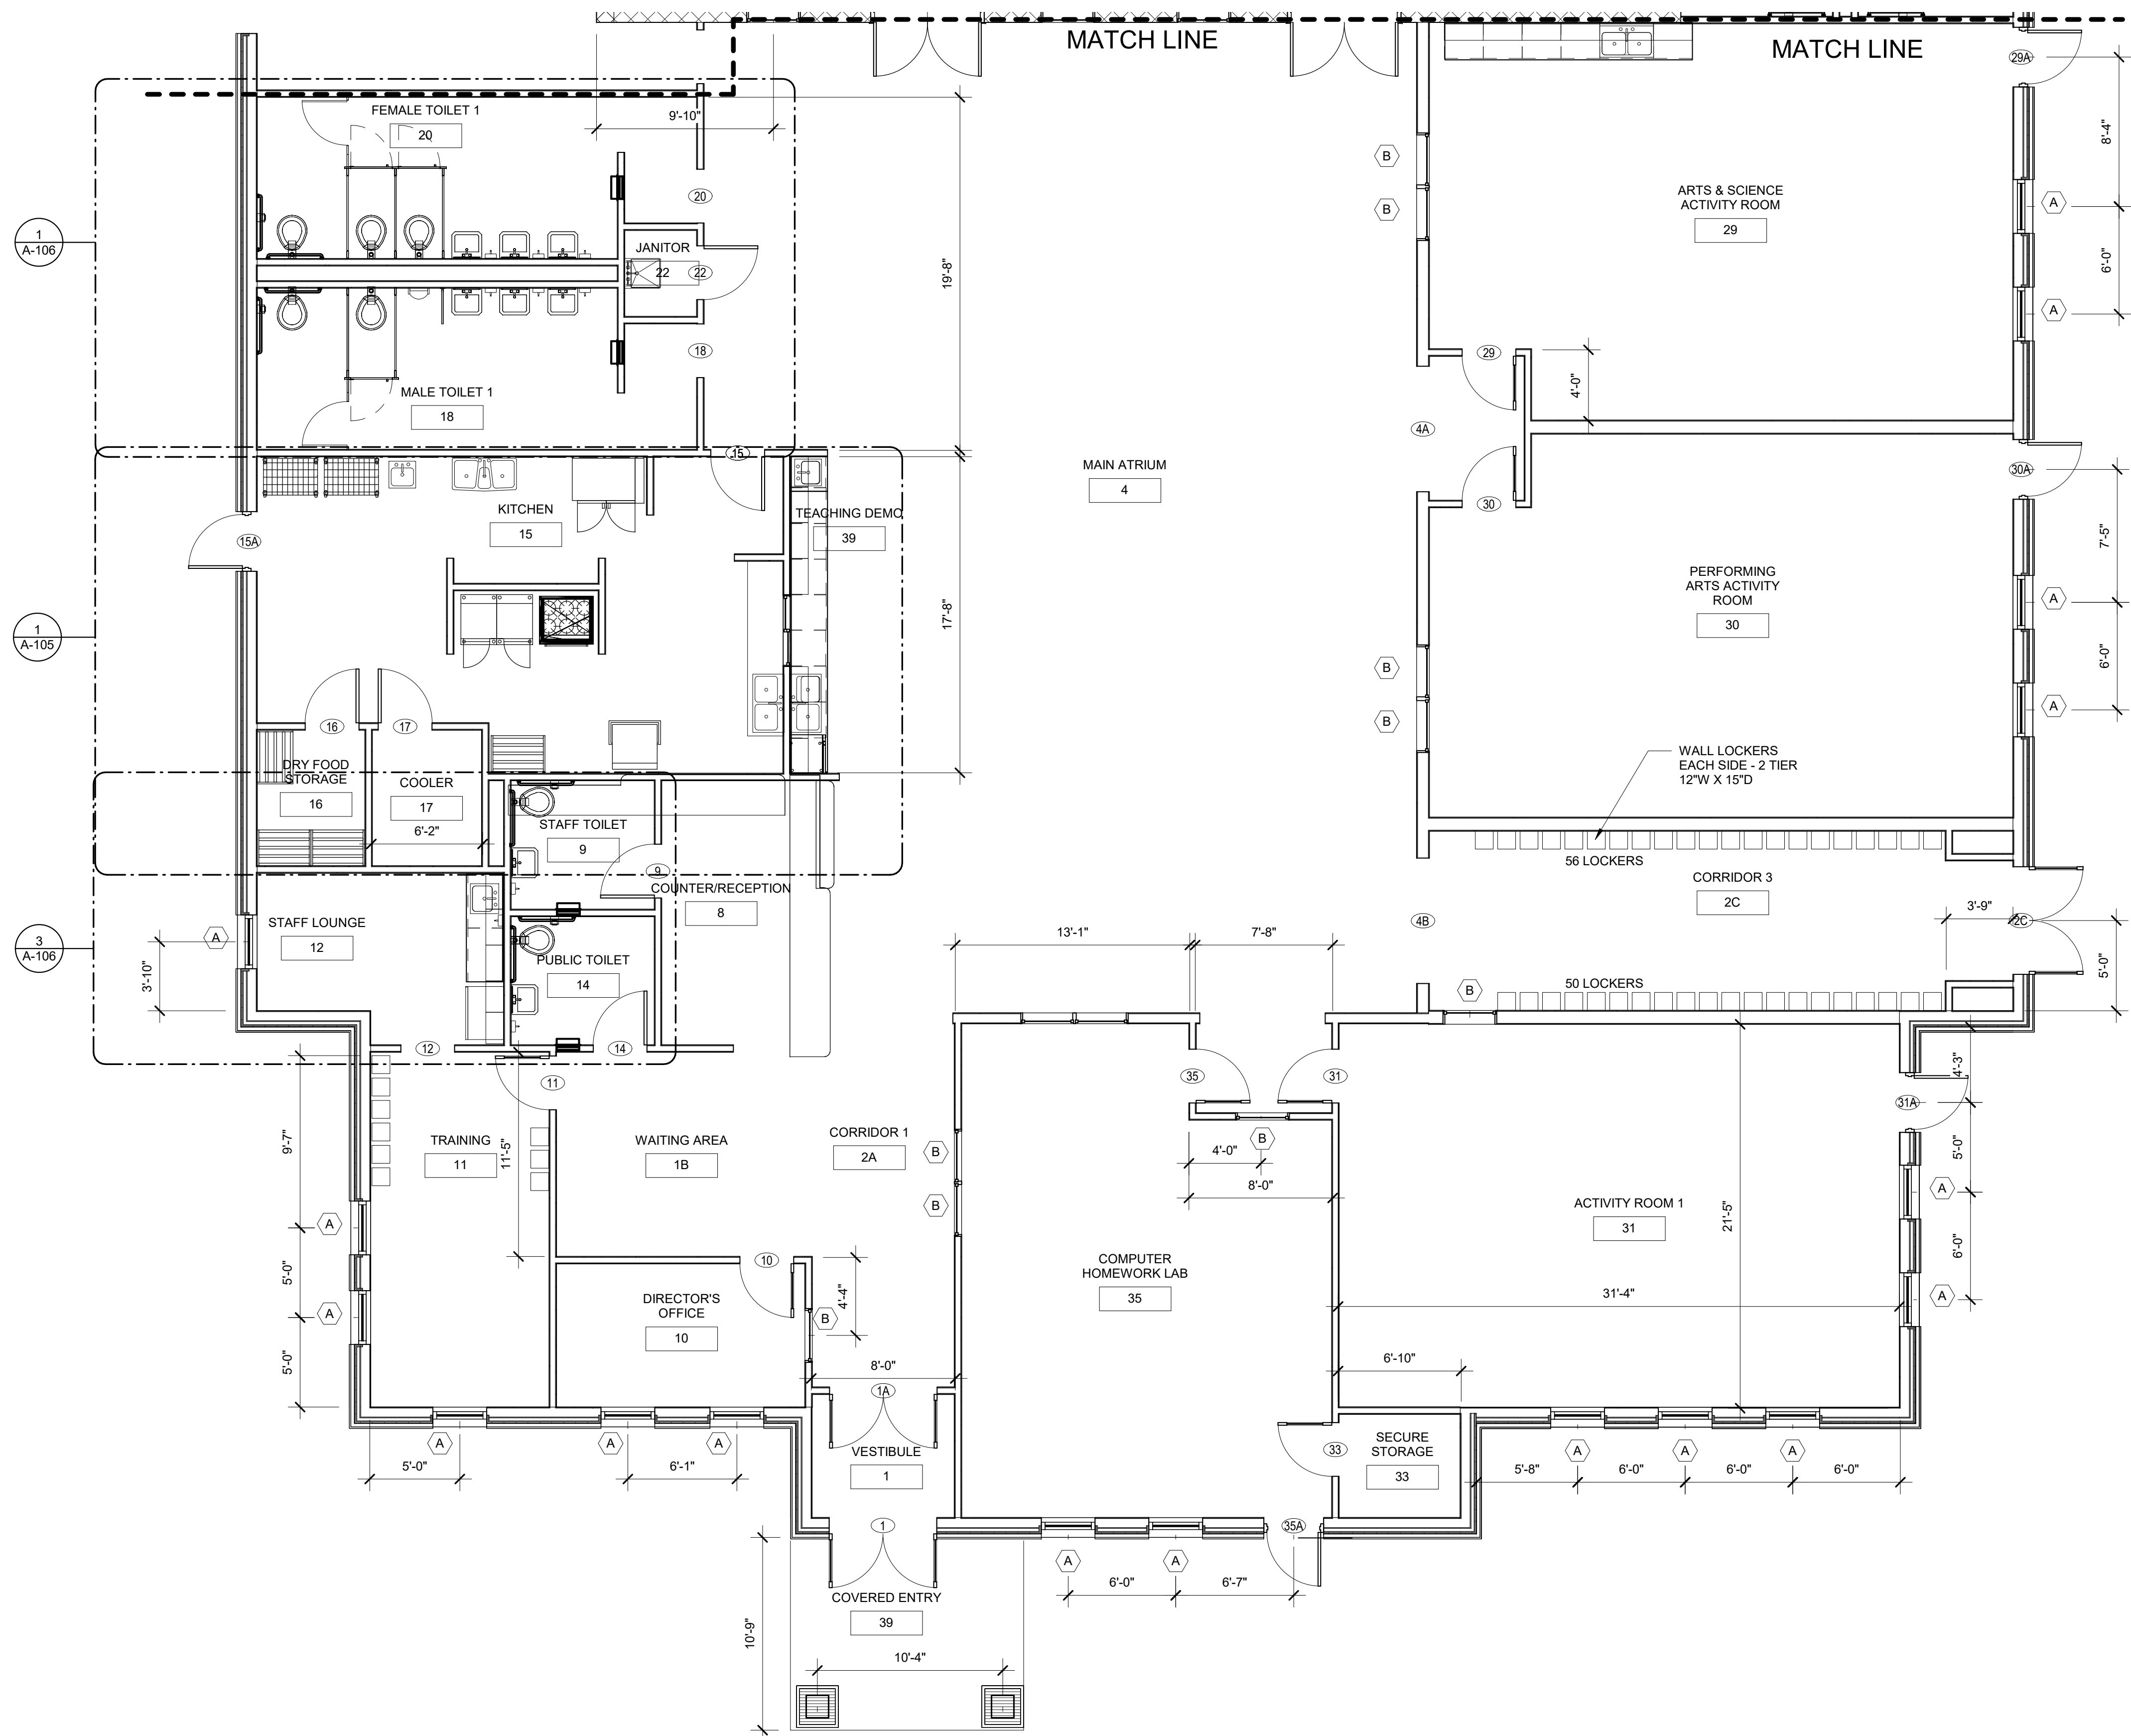

ENLARGED FLOOR PLAN AREA-A

SCALE: 3/16" = 1'-0"

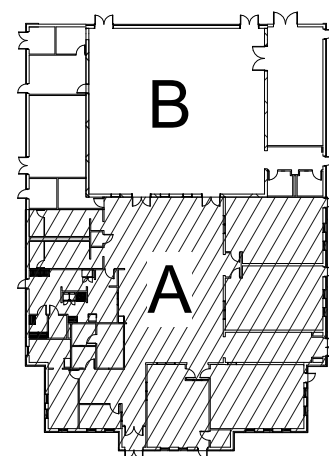 

KEY PLAN

[illegible]

DATE: SEPTEMBER 2022
SOLICITATION NO.: N/A
CONTRACT NO.: N/A
CATEGORY CODE:


DESIGN BY: MLS	CKD BY:	PLOT DATE: 9/21/2022 12:03:25 PM
DRAWN BY: EBS	SBMT BY: Approver	PLOT SCALE:

HUNTSVILLE CENTER
475 QUALITY CIRCLE
HUNTSVILLE AL 35816

SCHOOL AGE CENTER (SAC)
STANDARD DESIGN, SMALL
6-10 YEARS OLD

ENLARGED FLOOR PLAN AREA B

PLATE
REFERENCE
NUMBER
A-104
SHEET 16 OF 72



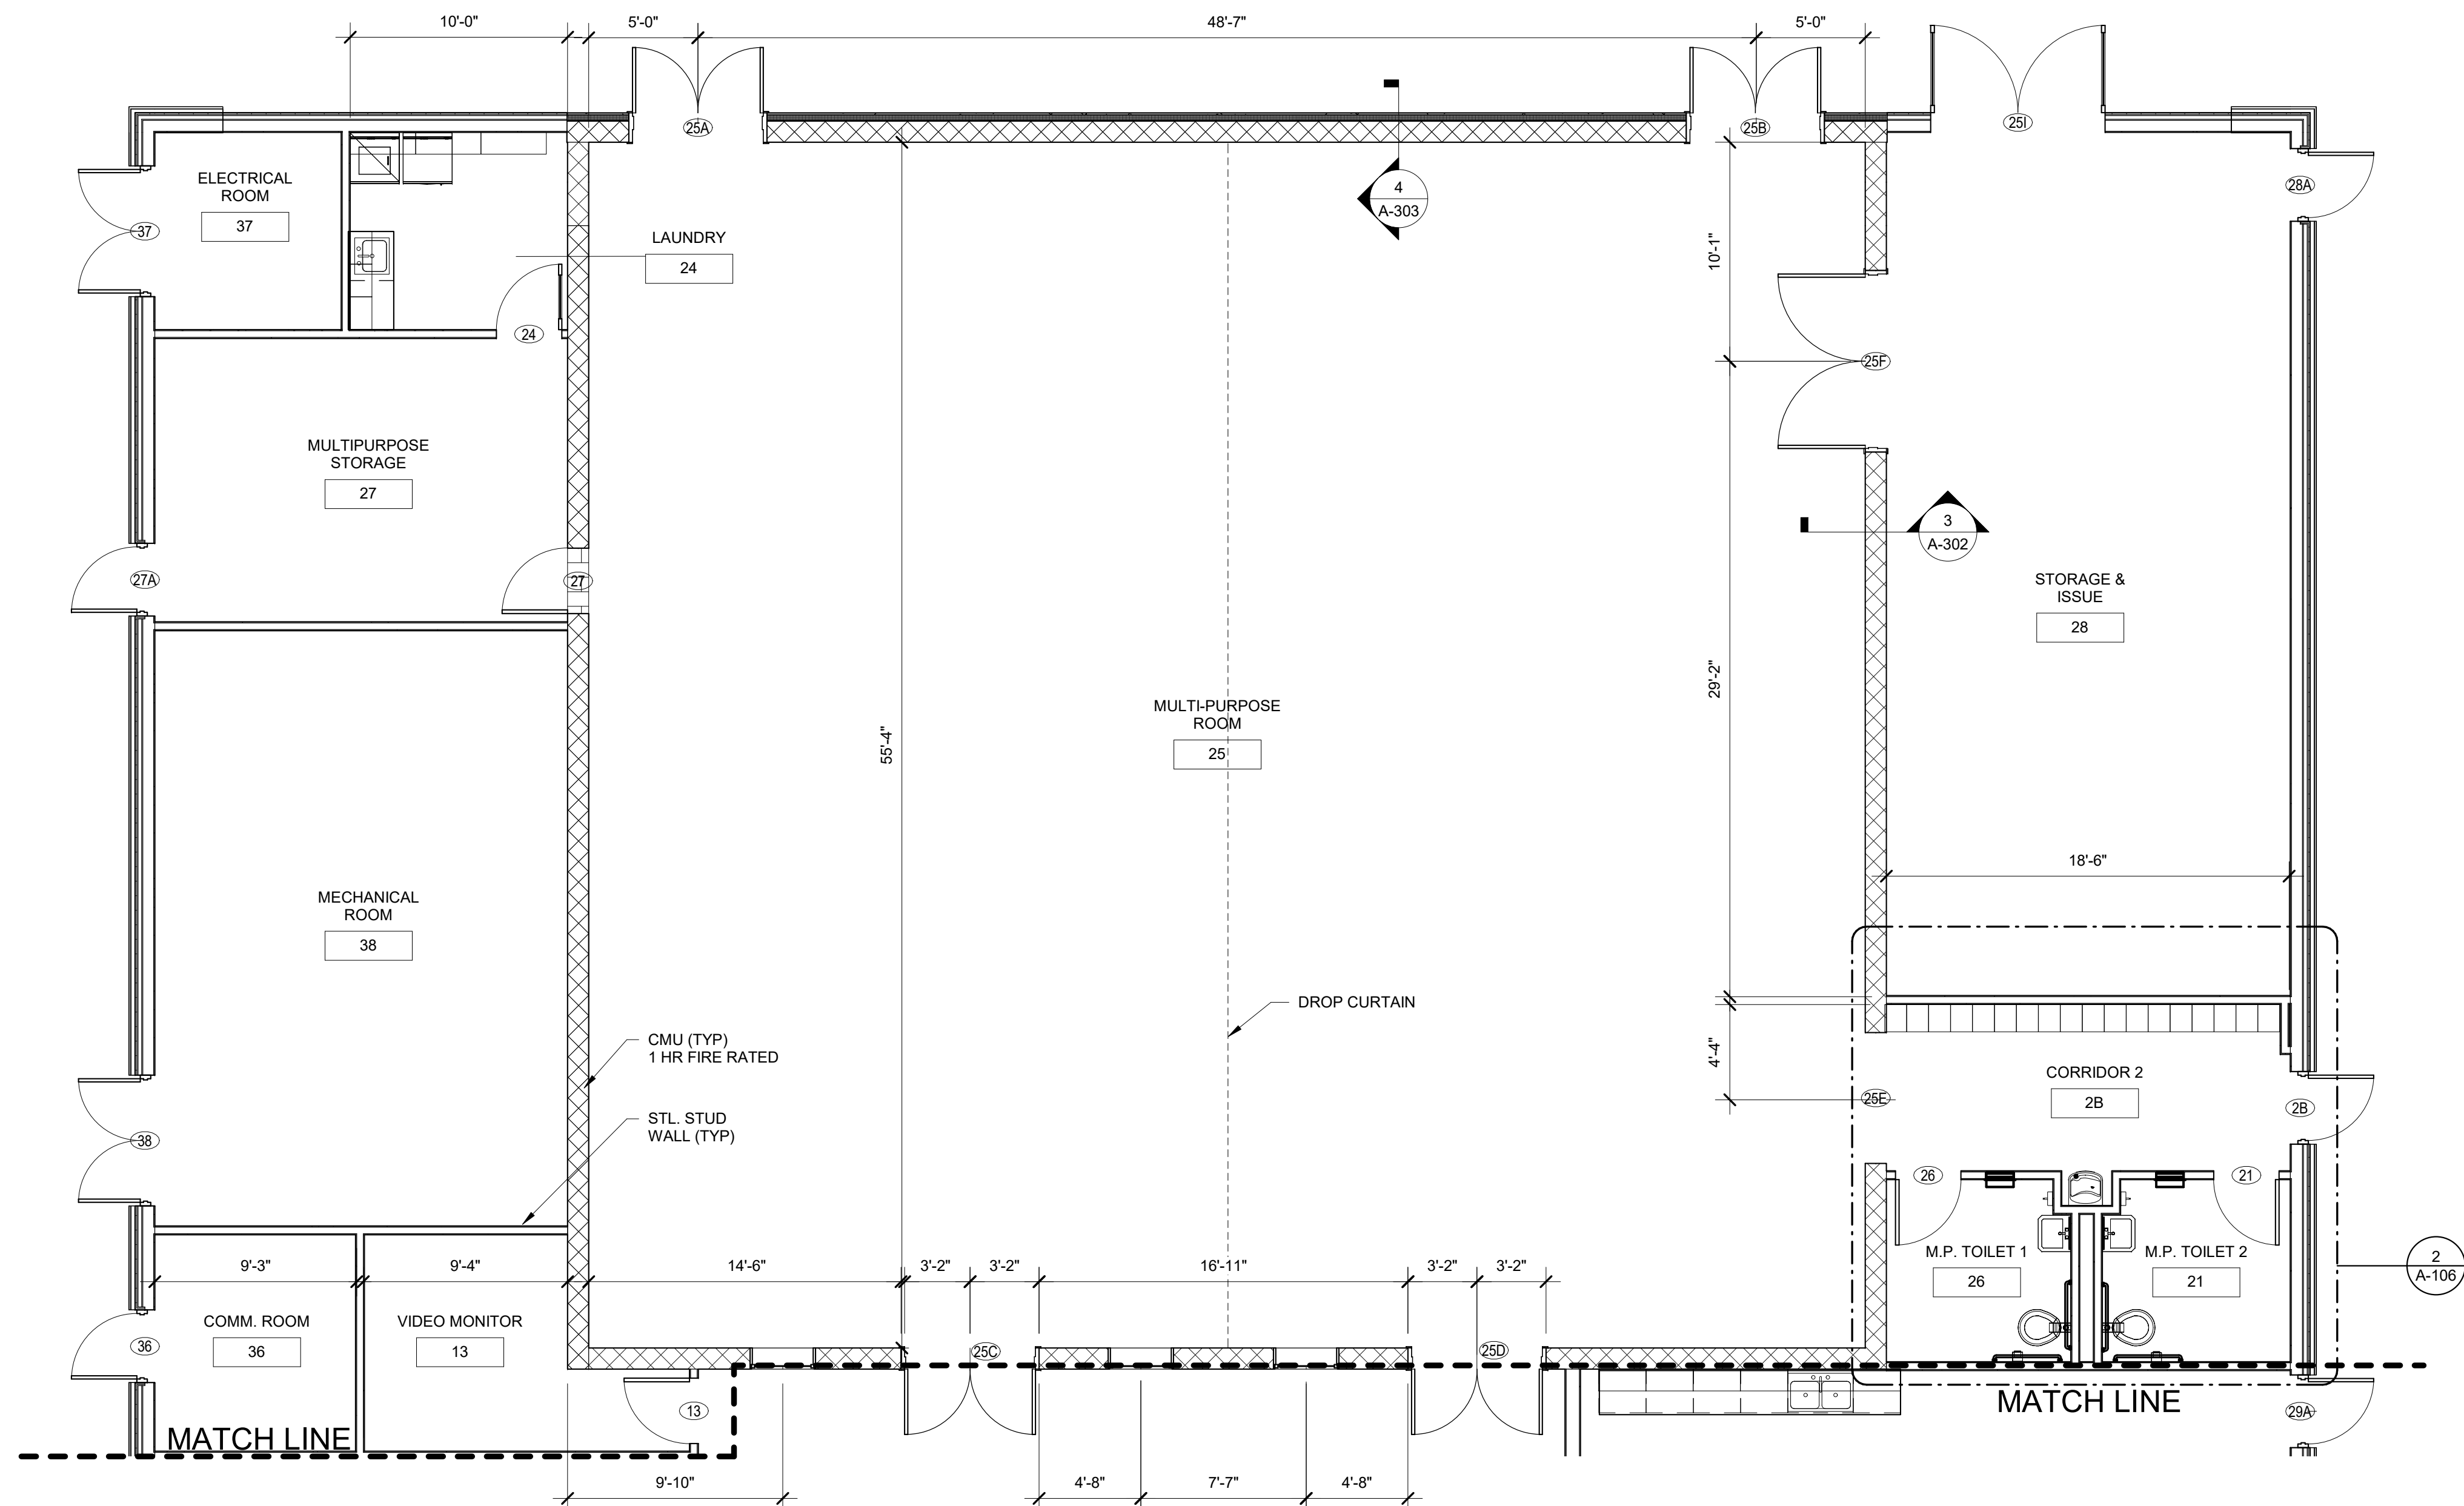










ENLARGED FLOOR PLAN - AREA B
SCALE: 3/16" = 1'-0"

GENERAL NOTES



1. ALL DIMENSIONS ARE FROM OUTSIDE STUD TO OUTSIDE STUD.

PLAN SYMBOL

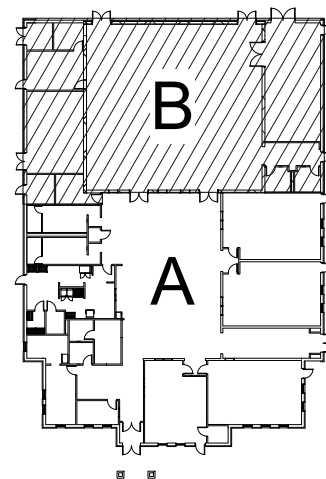 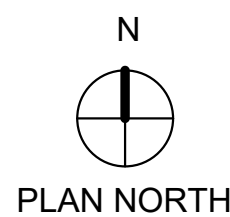

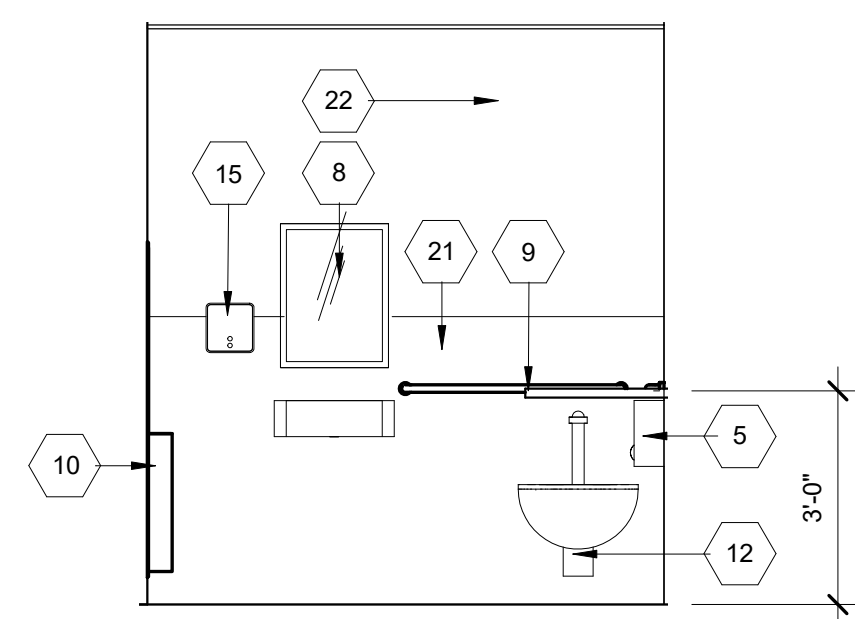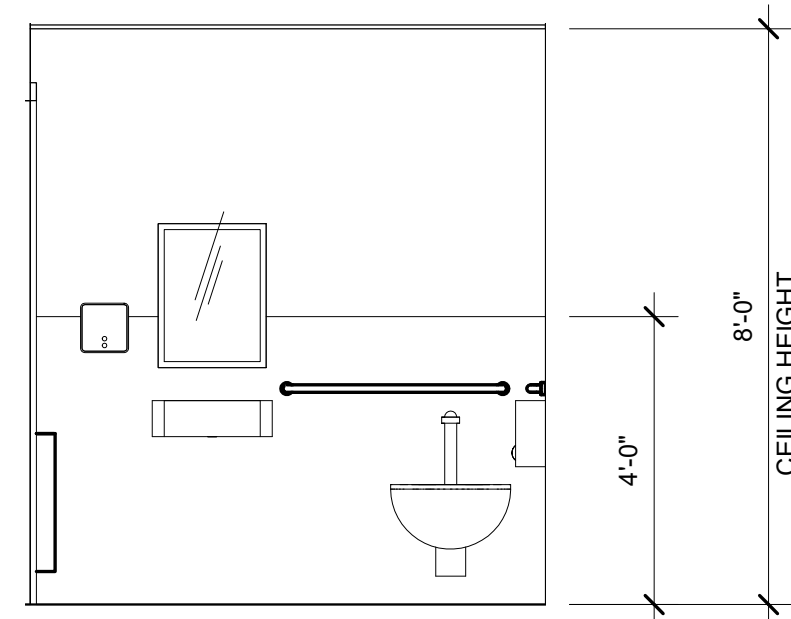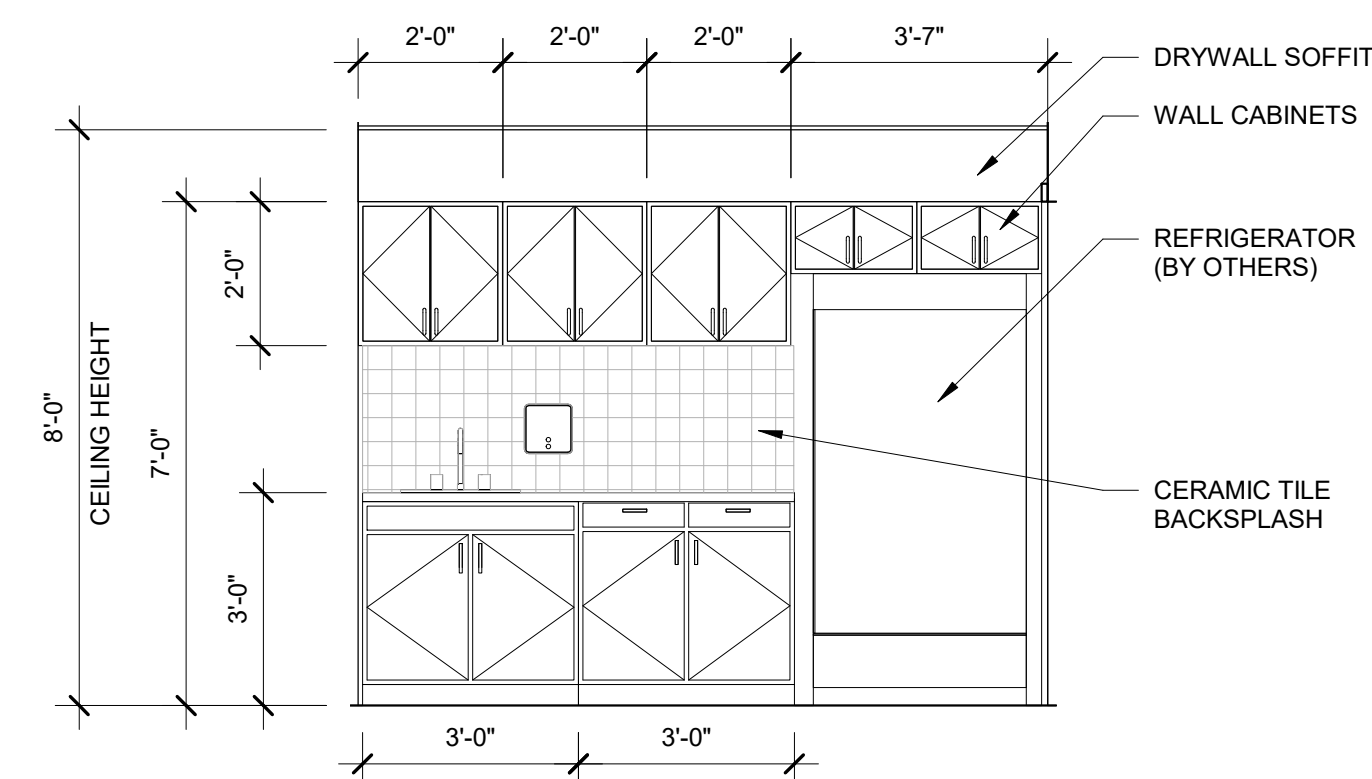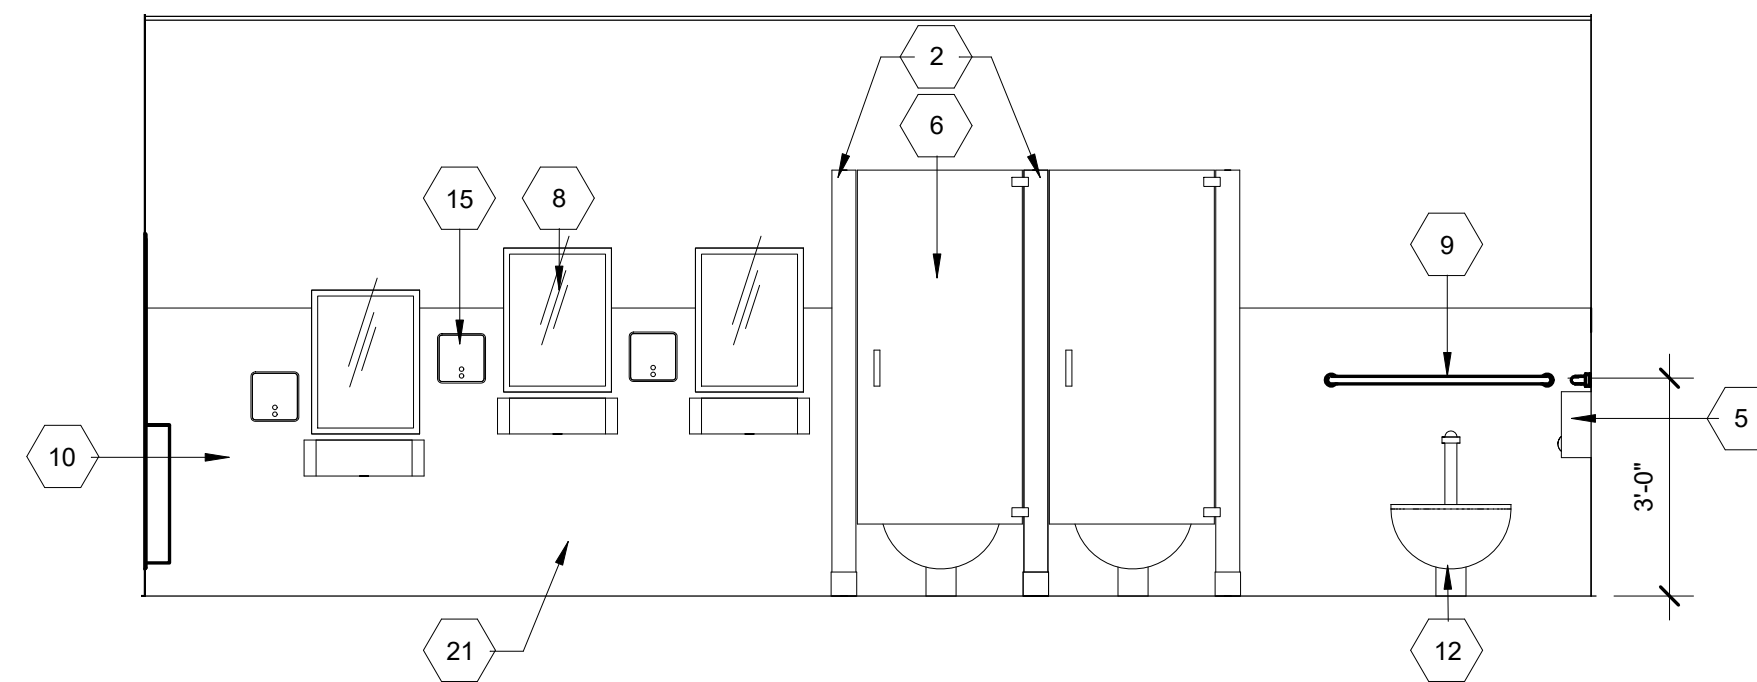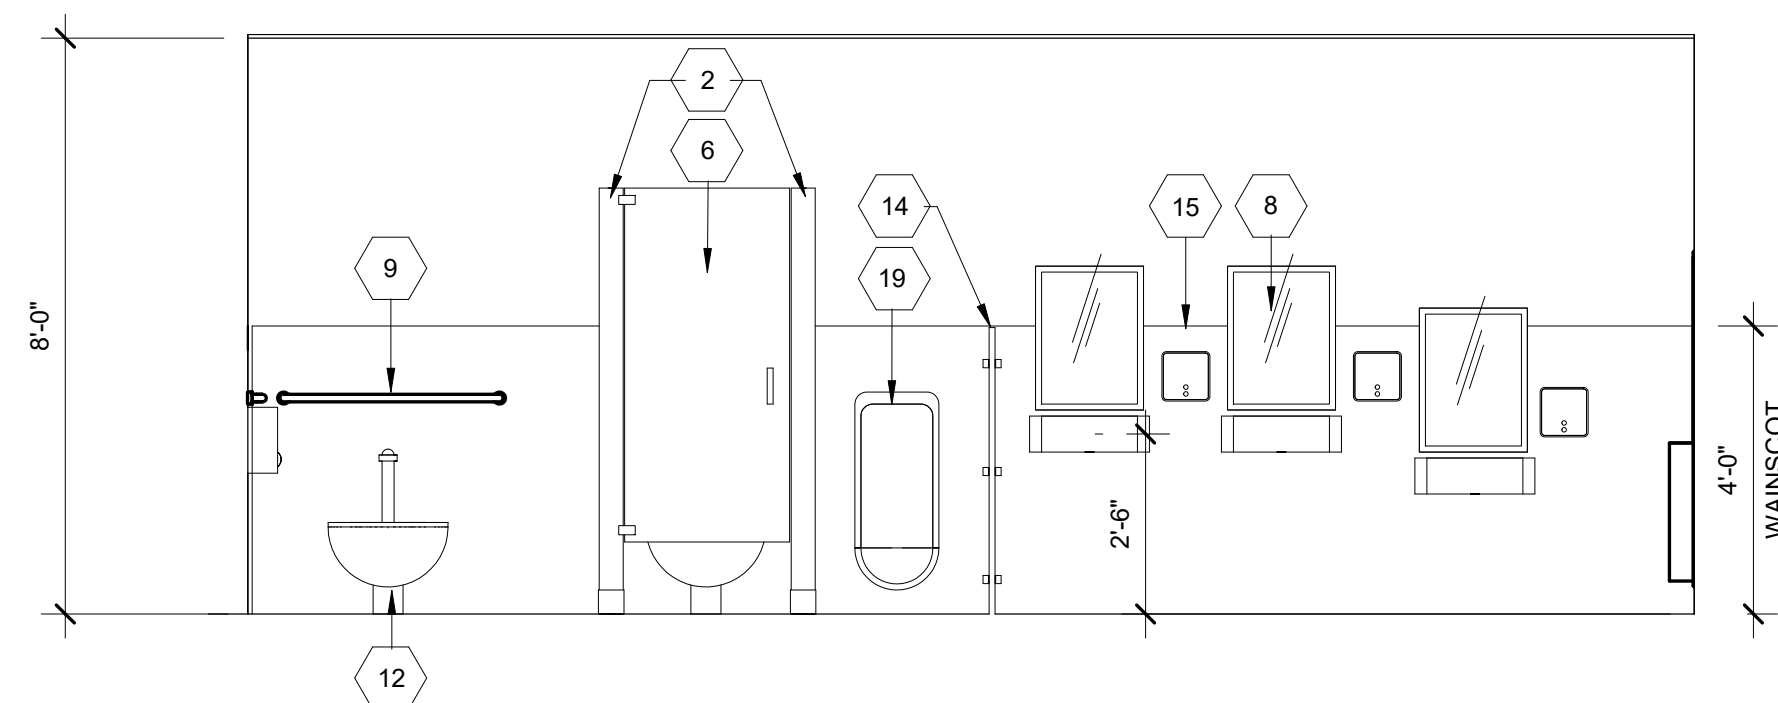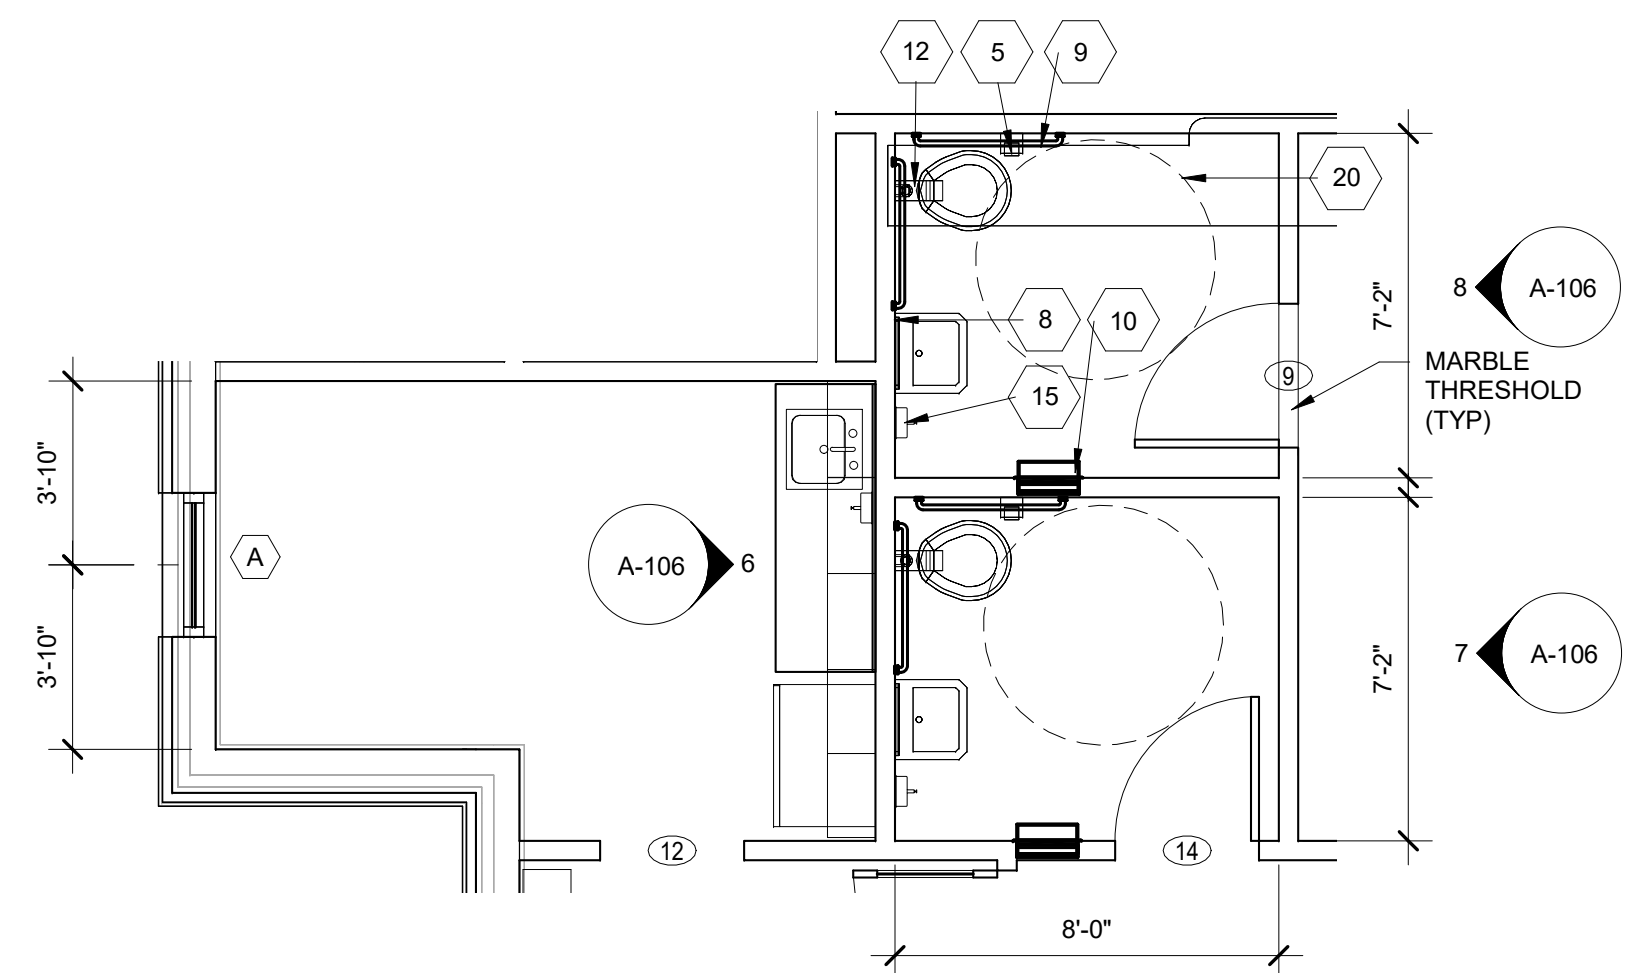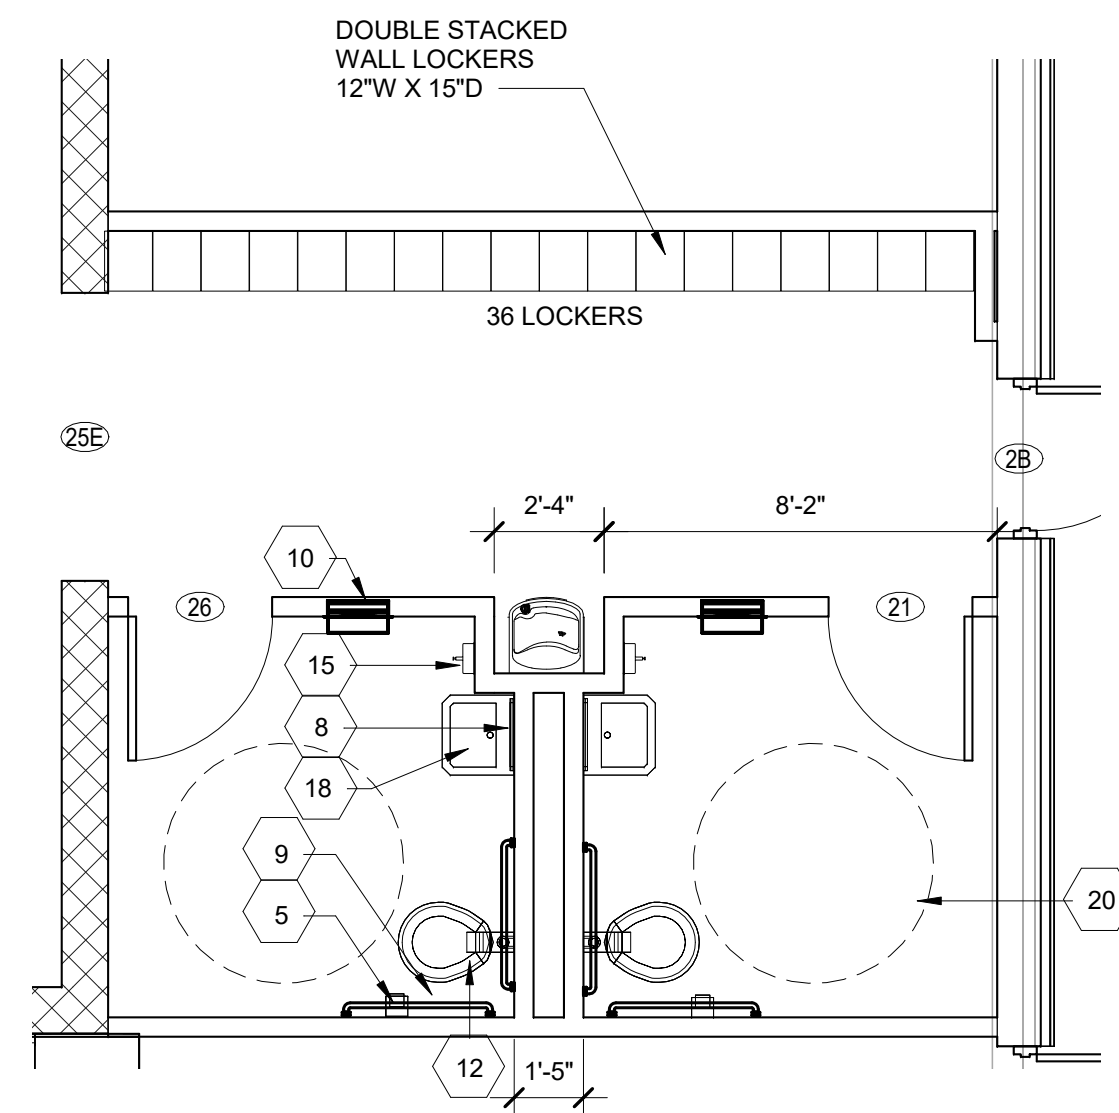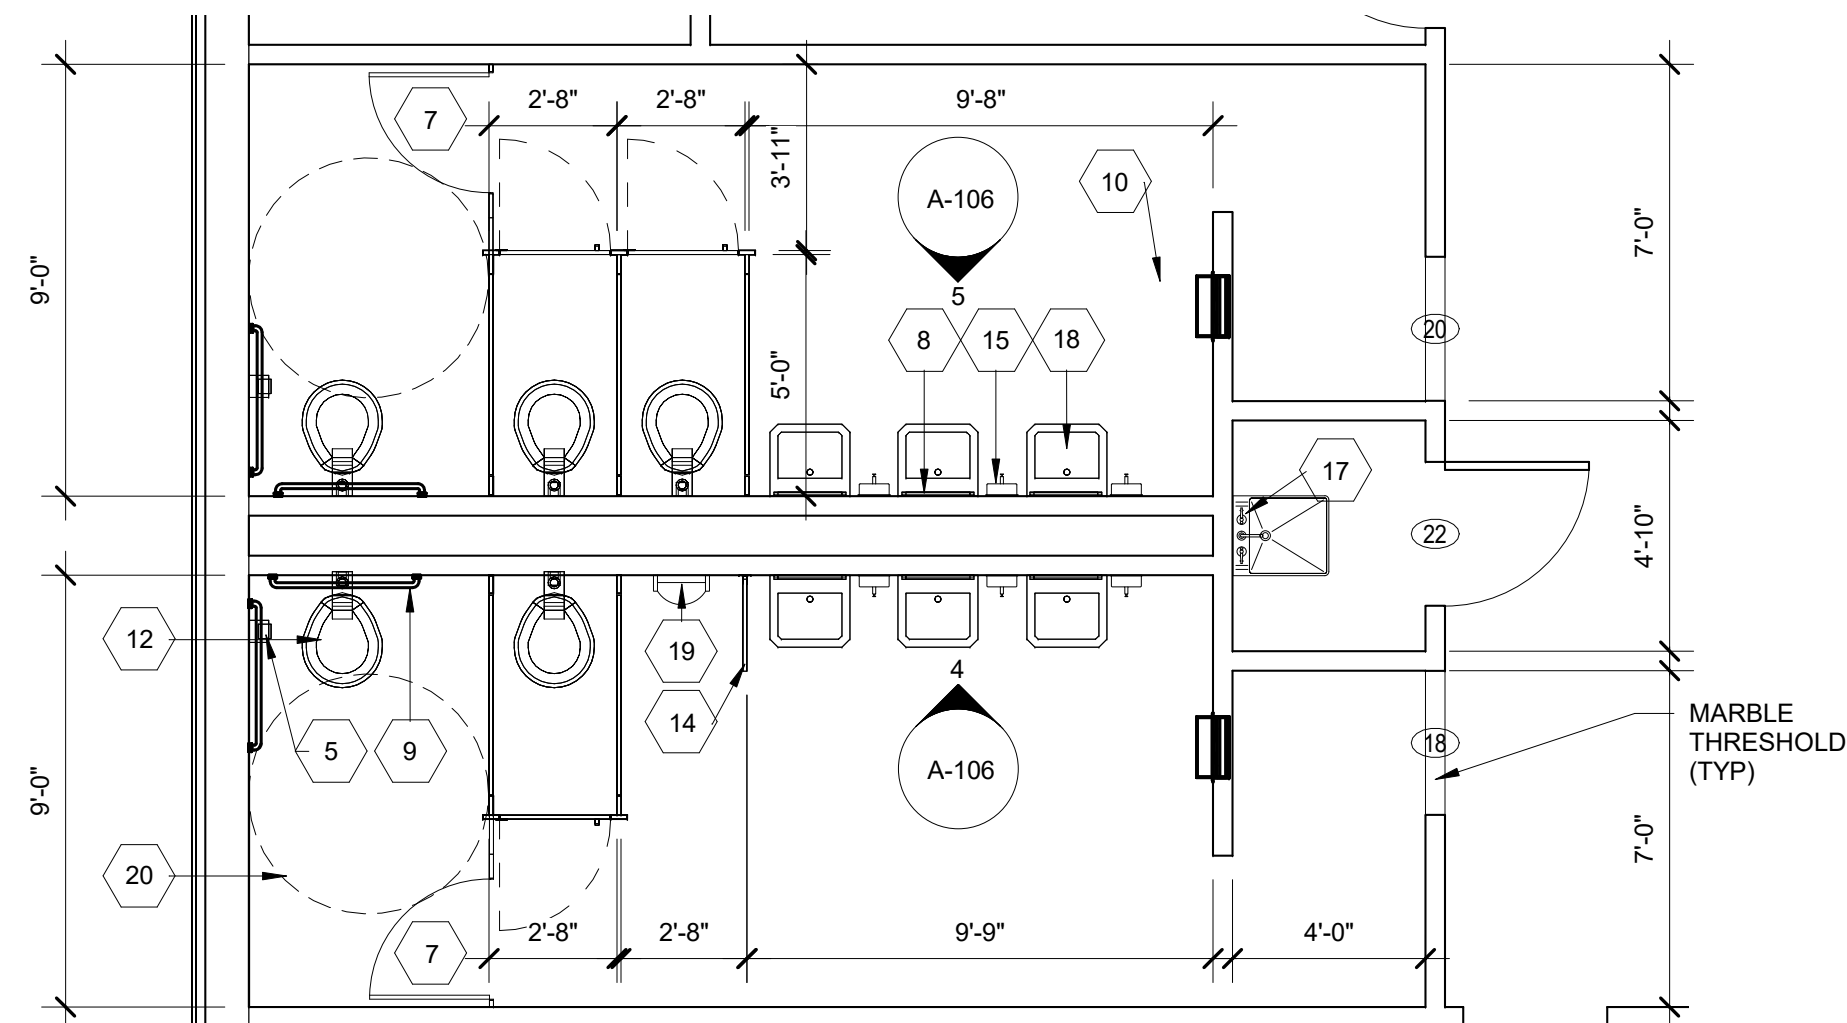








- ## KEY NOTES

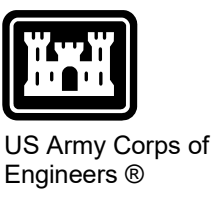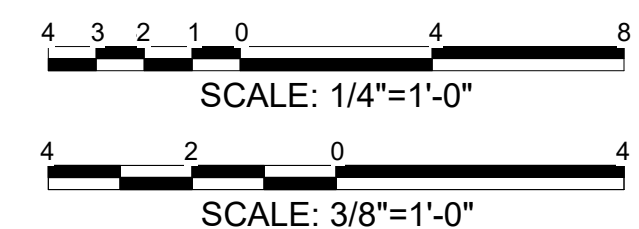[illegible]

U.S. ARMY CORPS OF ENGINEERS	HUNTSVILLE CENTER ATTENTION: MR. JAMES HUNTSVILLE, AL 35816	DESIGNED BY:	DRAWN BY:	CHECKED BY:	SOLICITATION NO.:
		M/S	ERS		N/A
		SEMT BY:	APPROVED BY:	PLOT DATE:	CONTRACT NO.:
		Approved		9/21/2022	N/A
		PLOT SCALE:	AS INDICATED	12.0328 PM	CATEGORY CODE:
		SIZE: D			
		22" x 34"		FILE NAME:	

ENLARGED TOILET PLANS

PLATE
REFERENCE
NUMBER
A-106
SHEET 18 OF 73

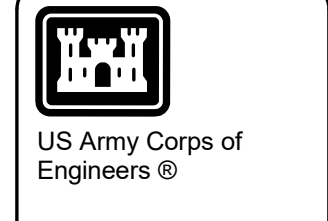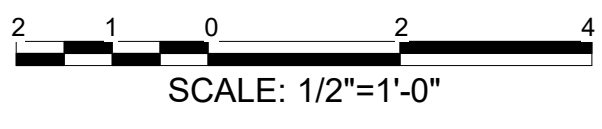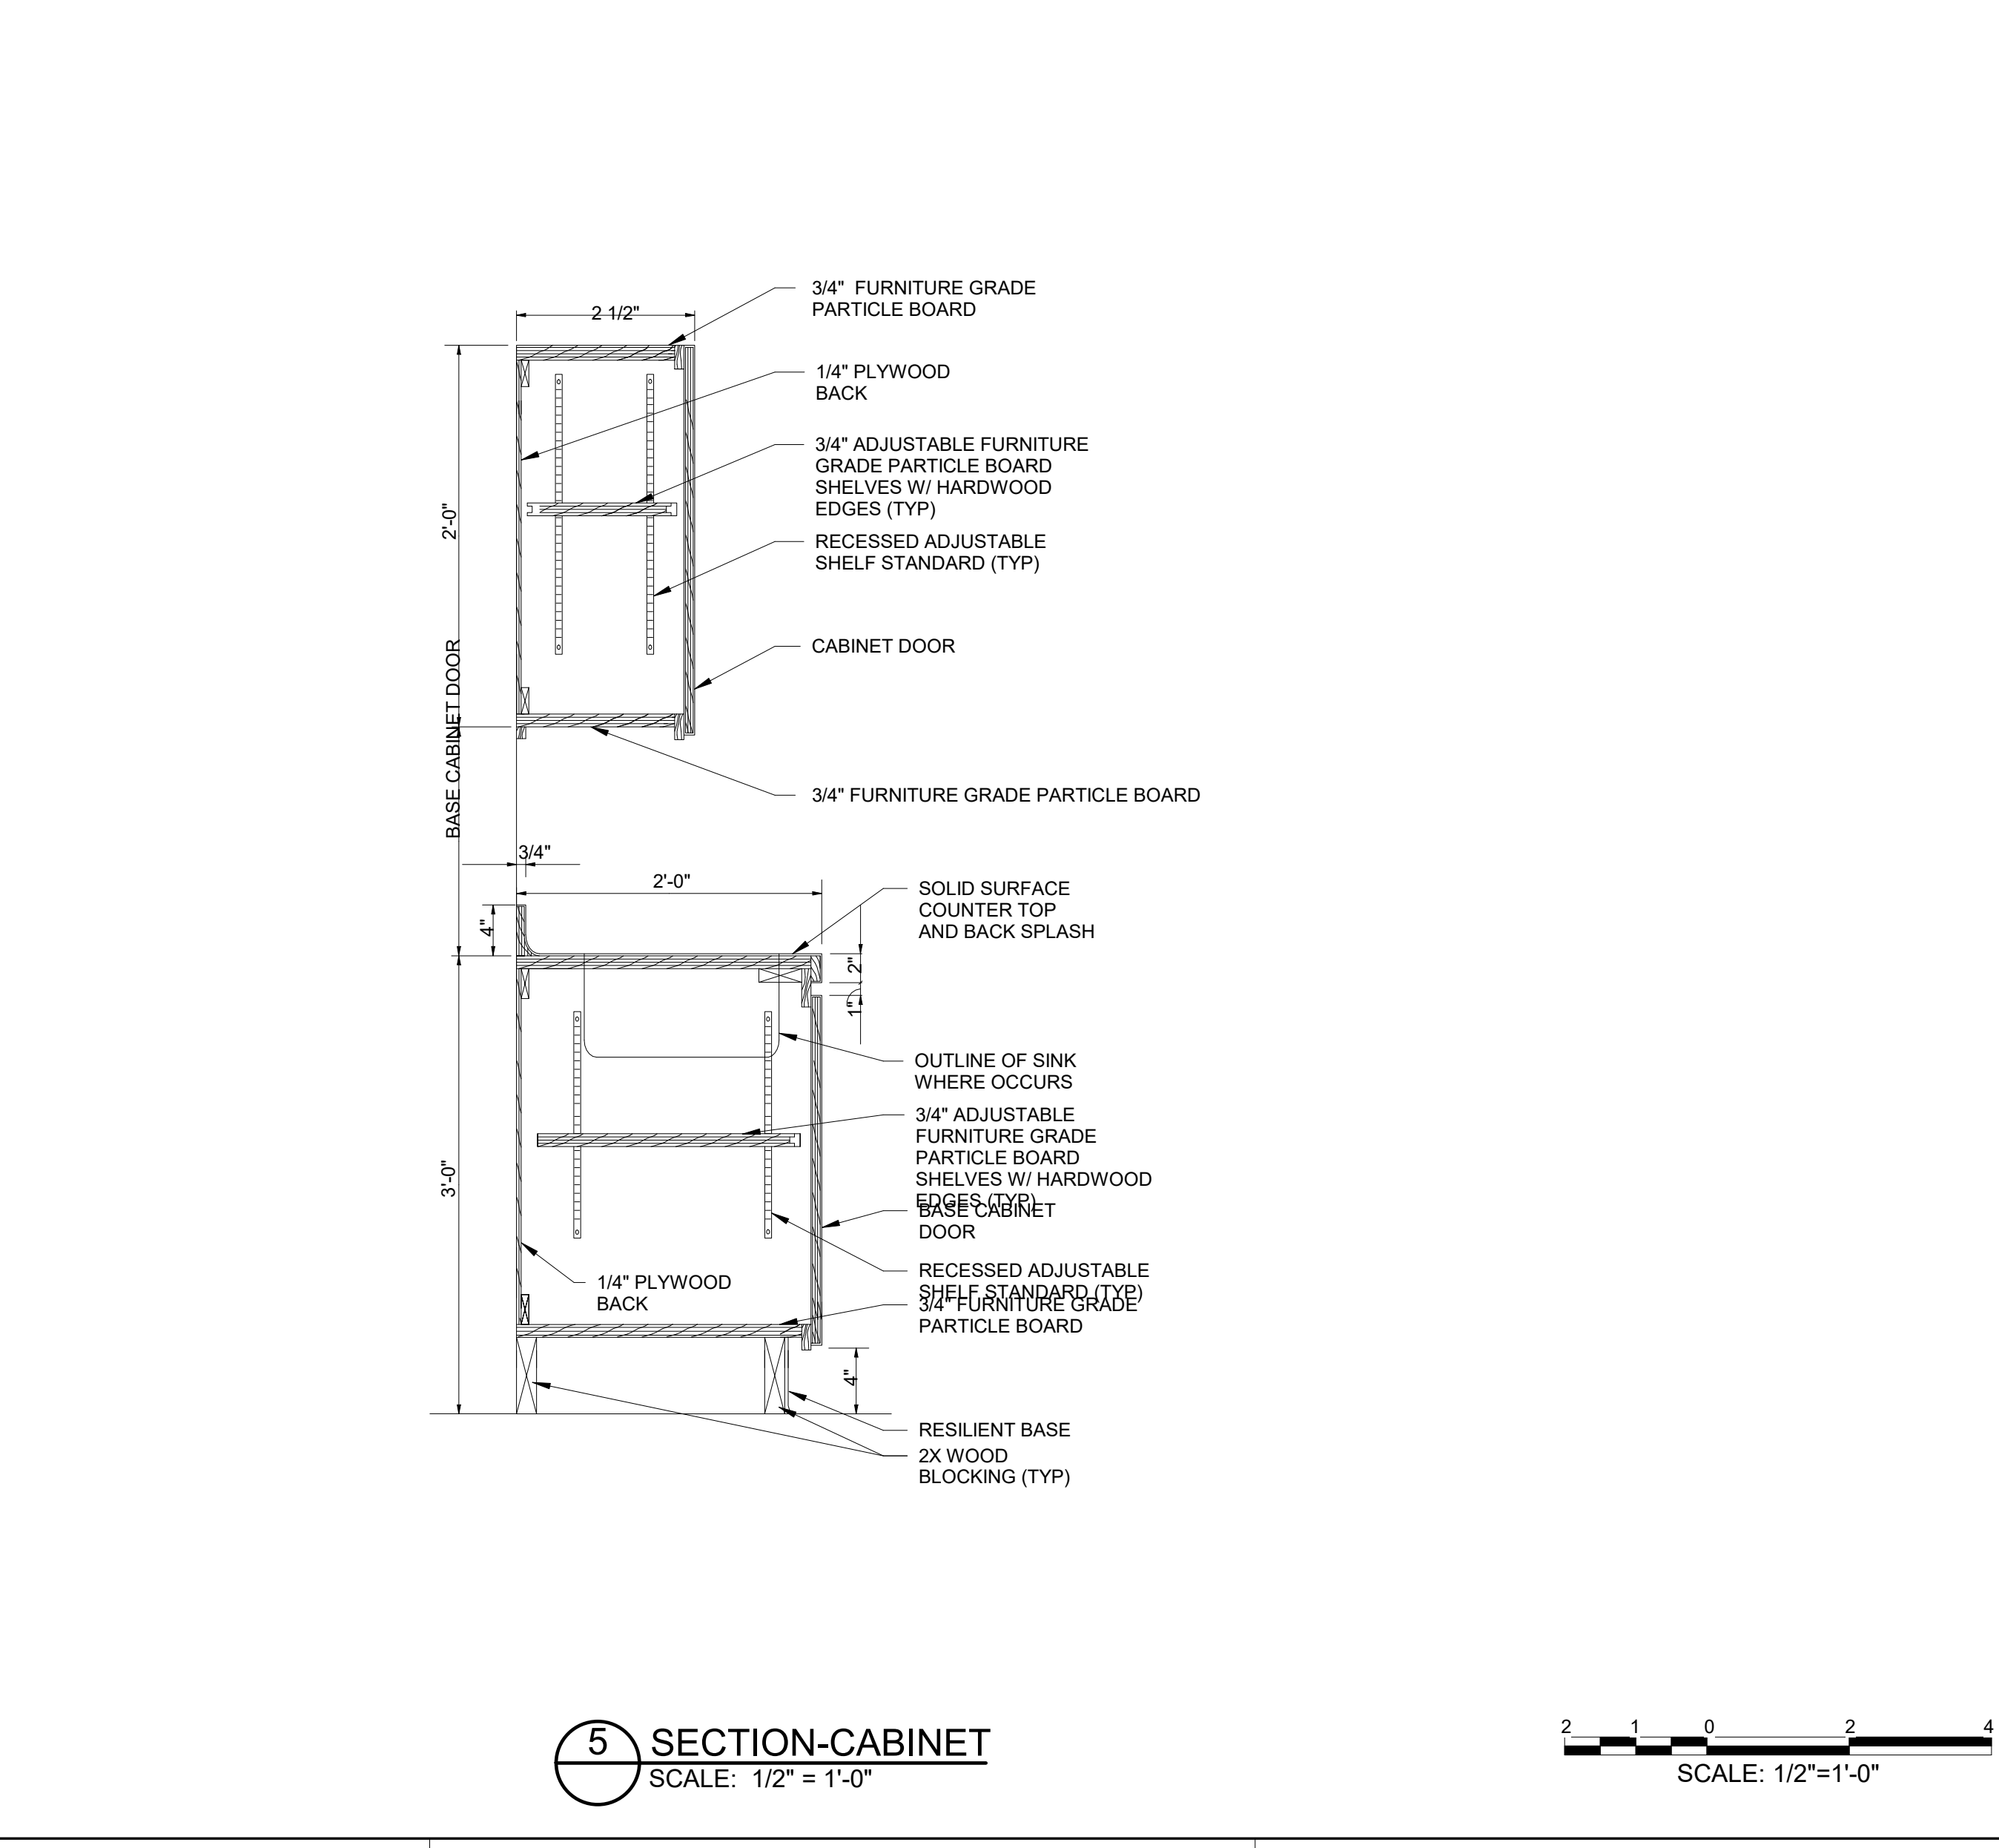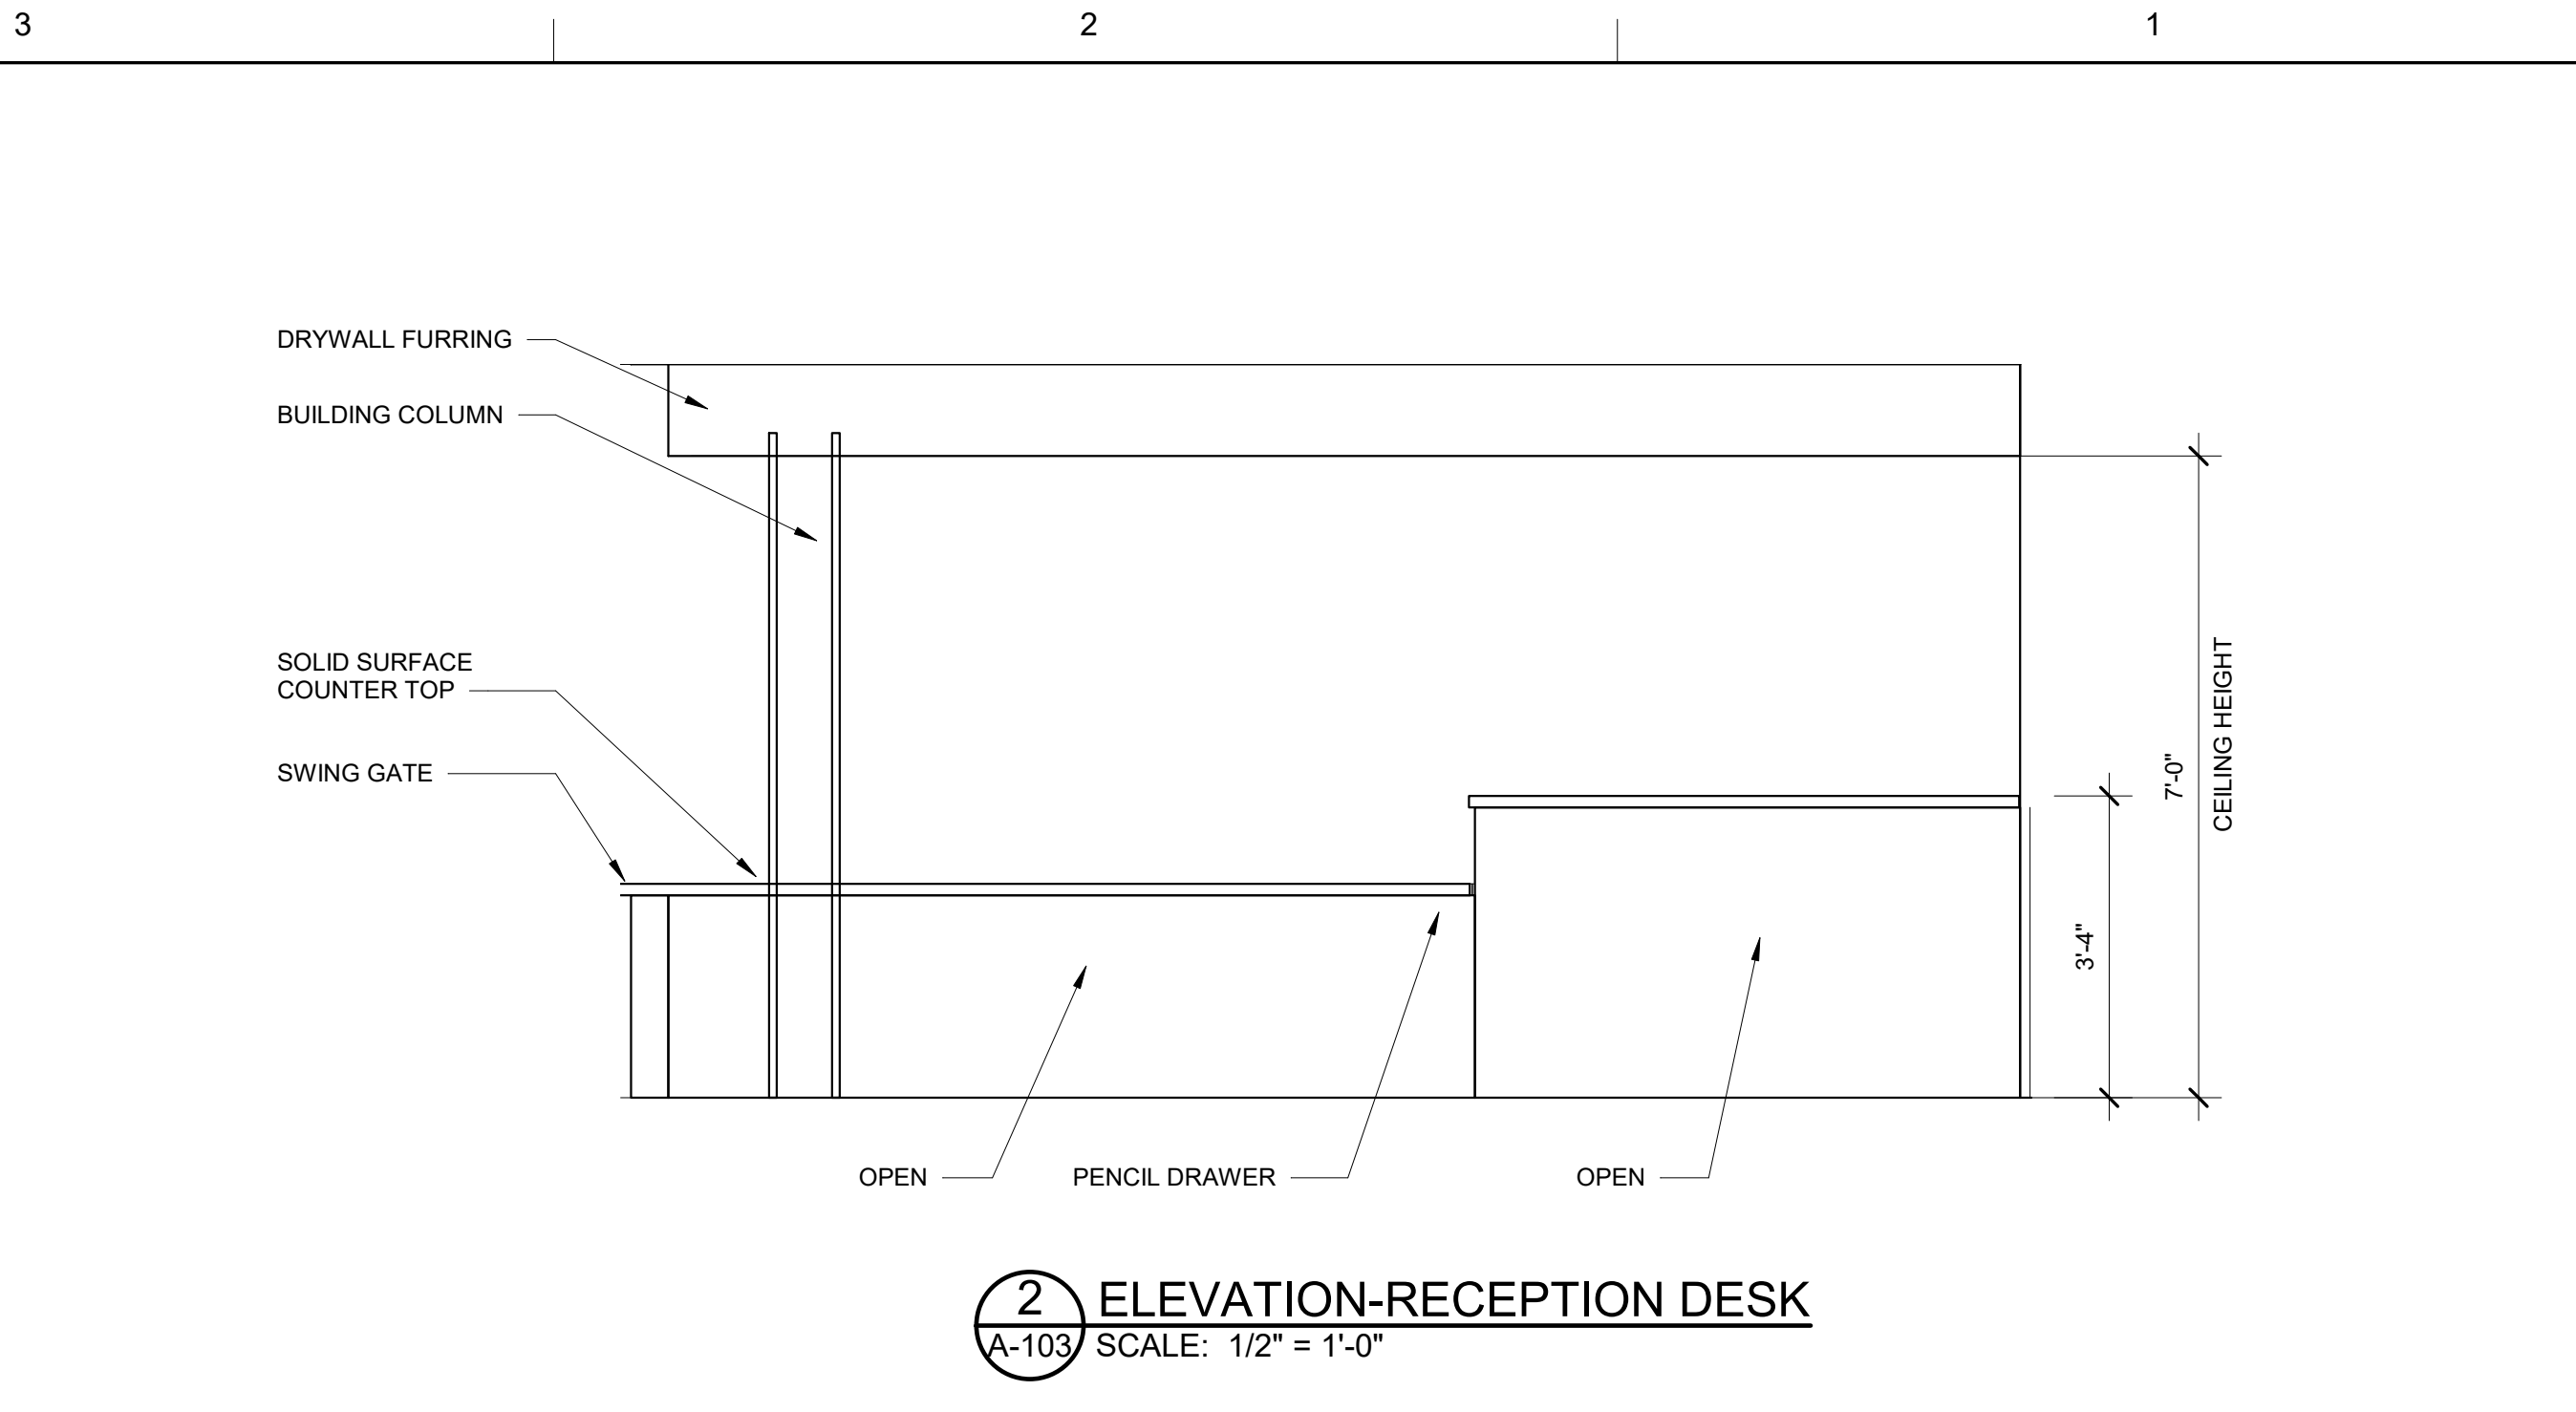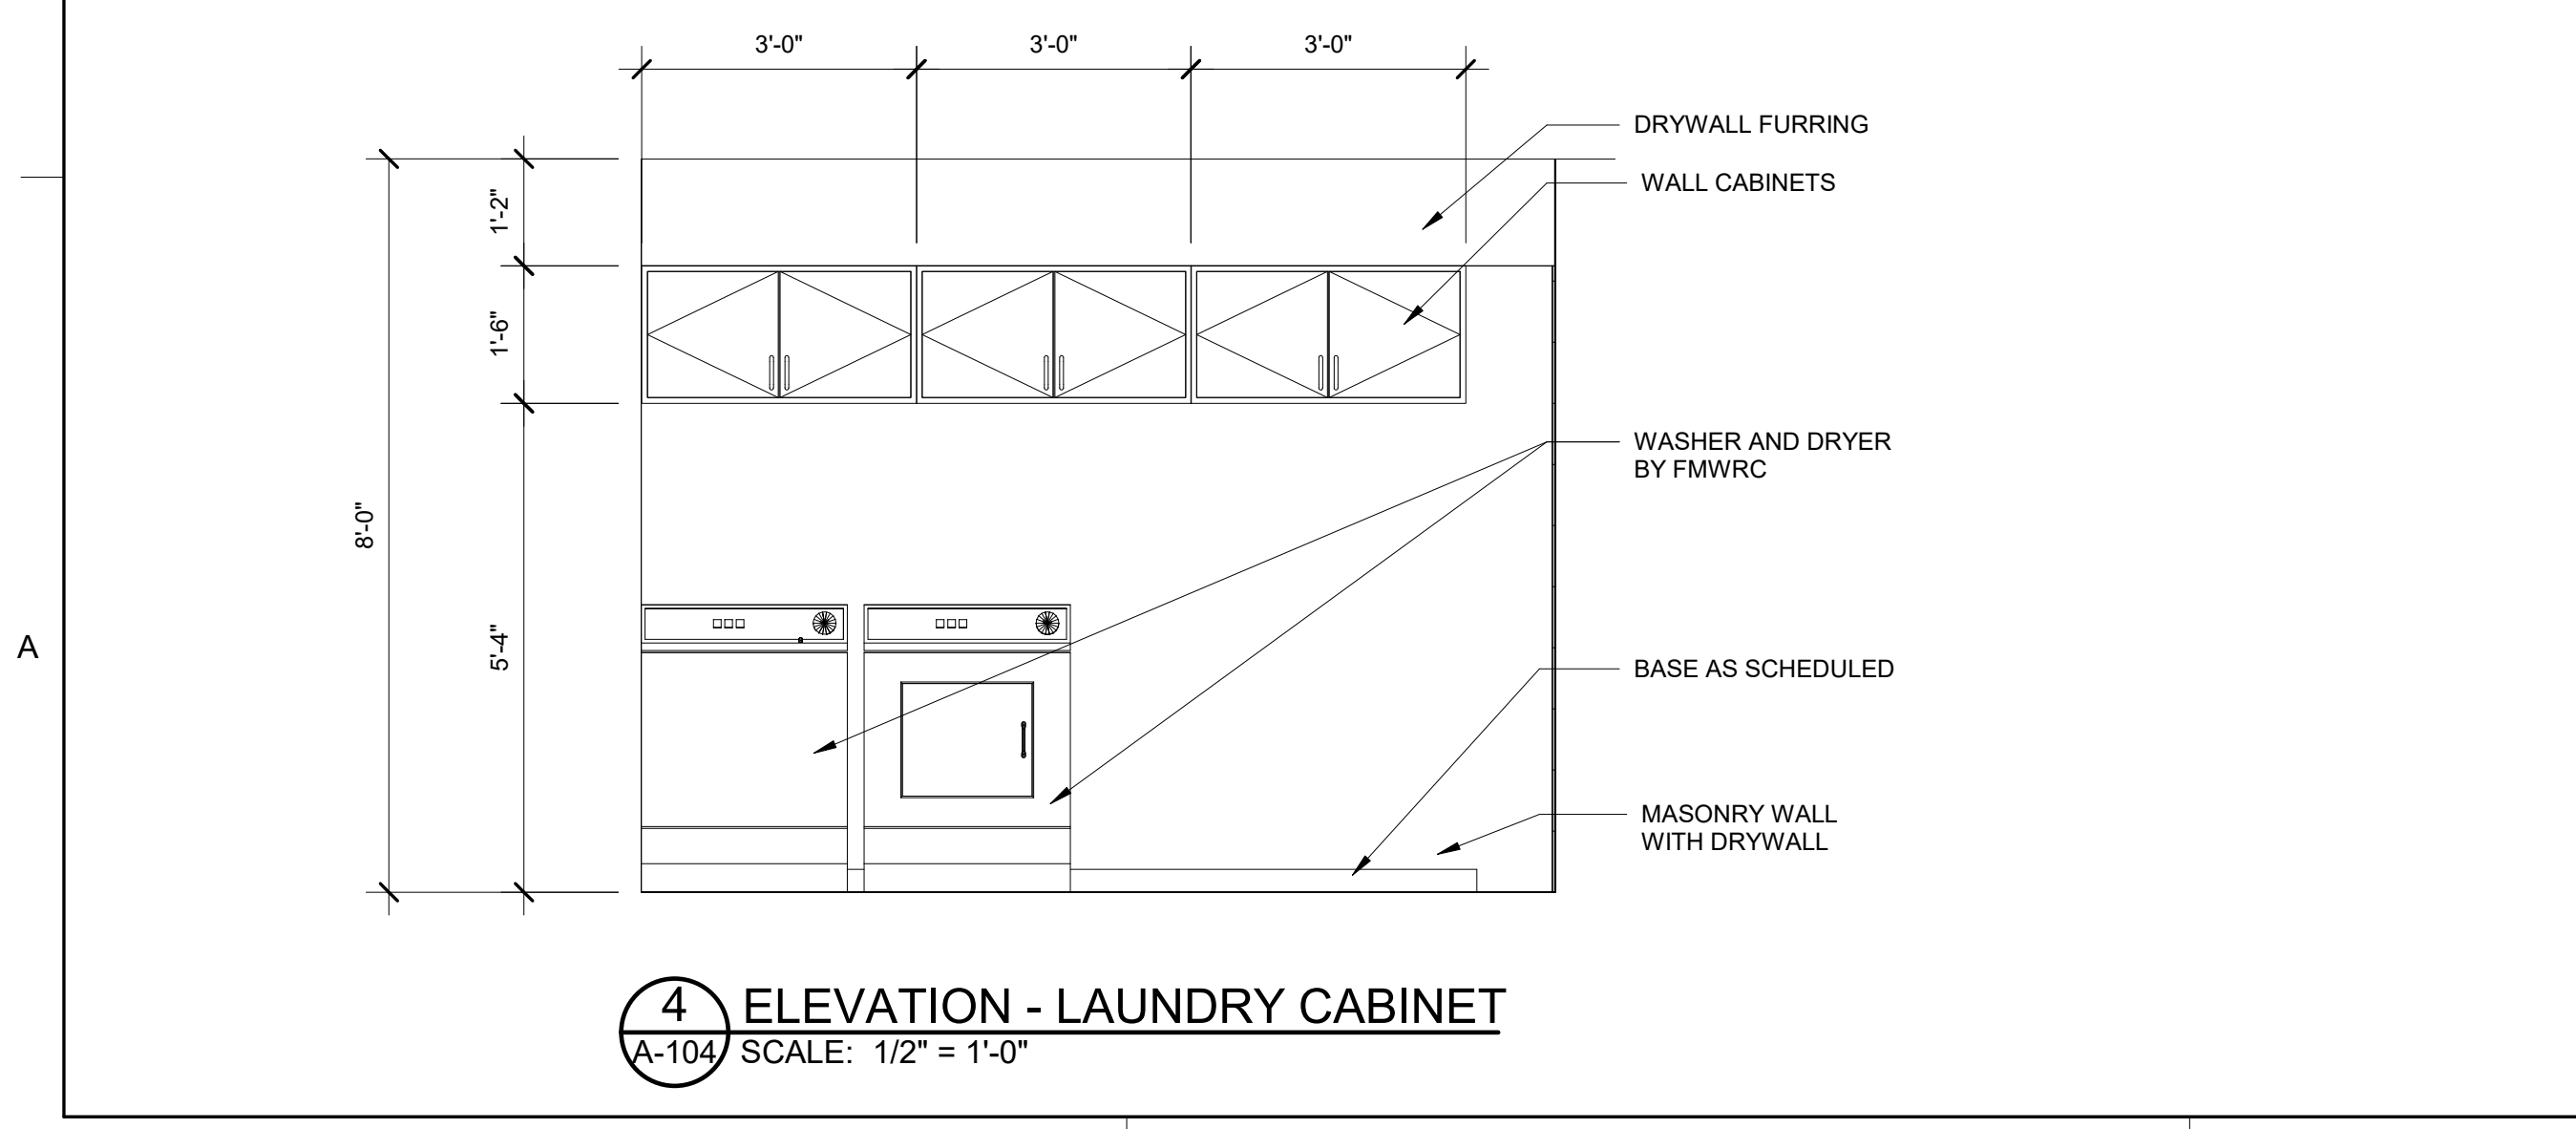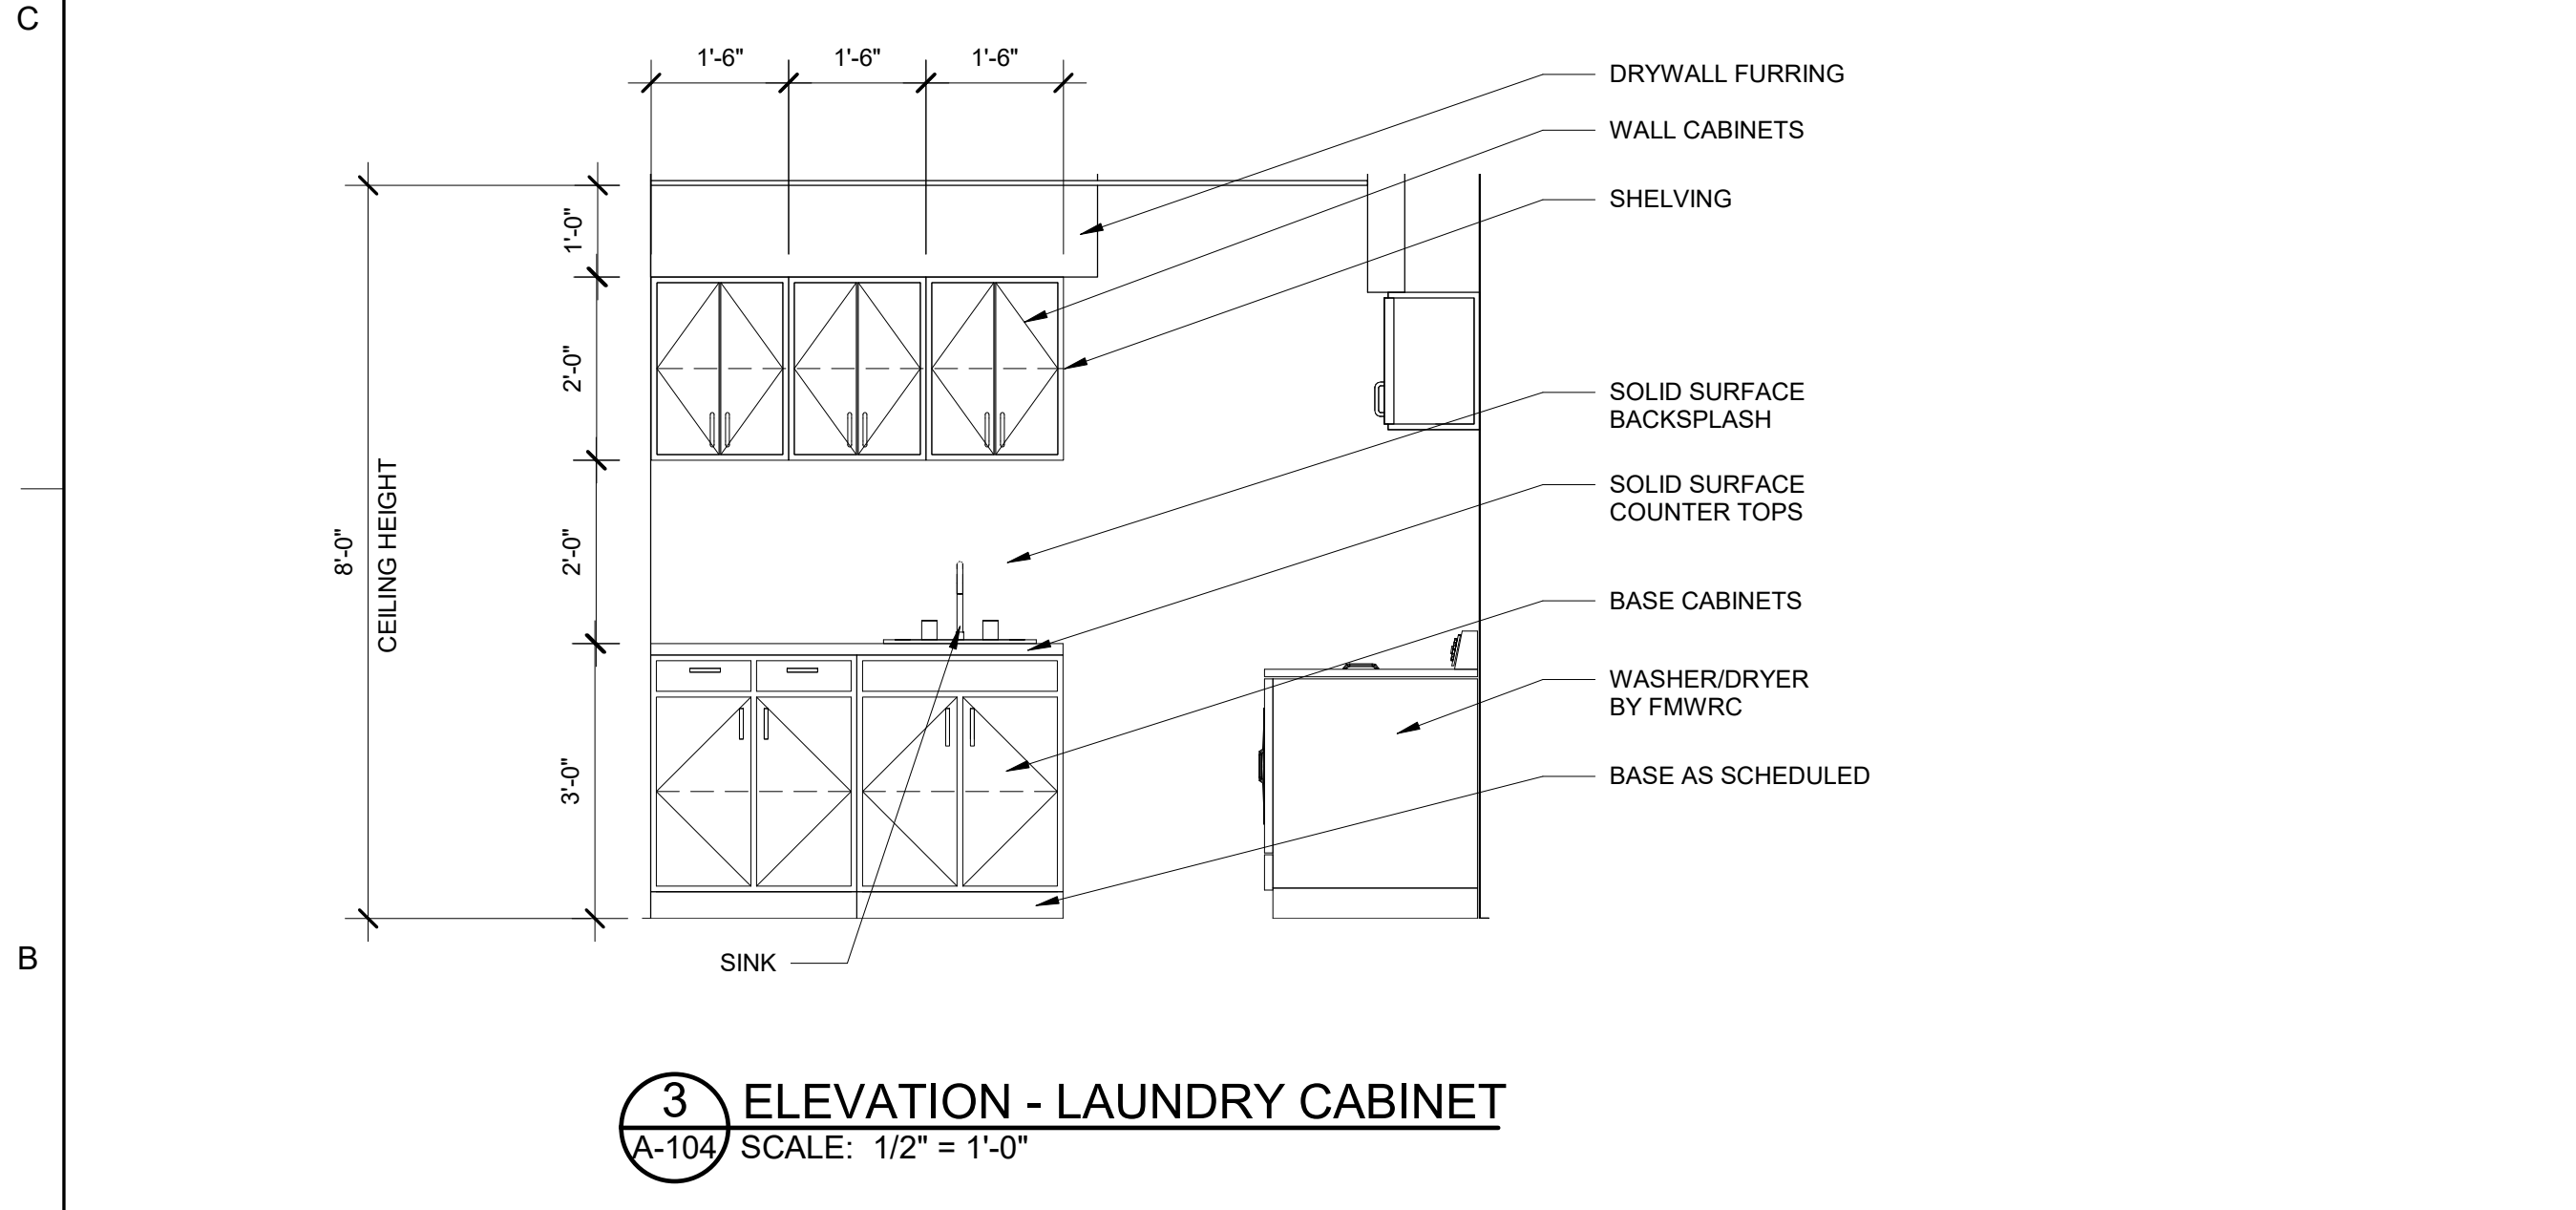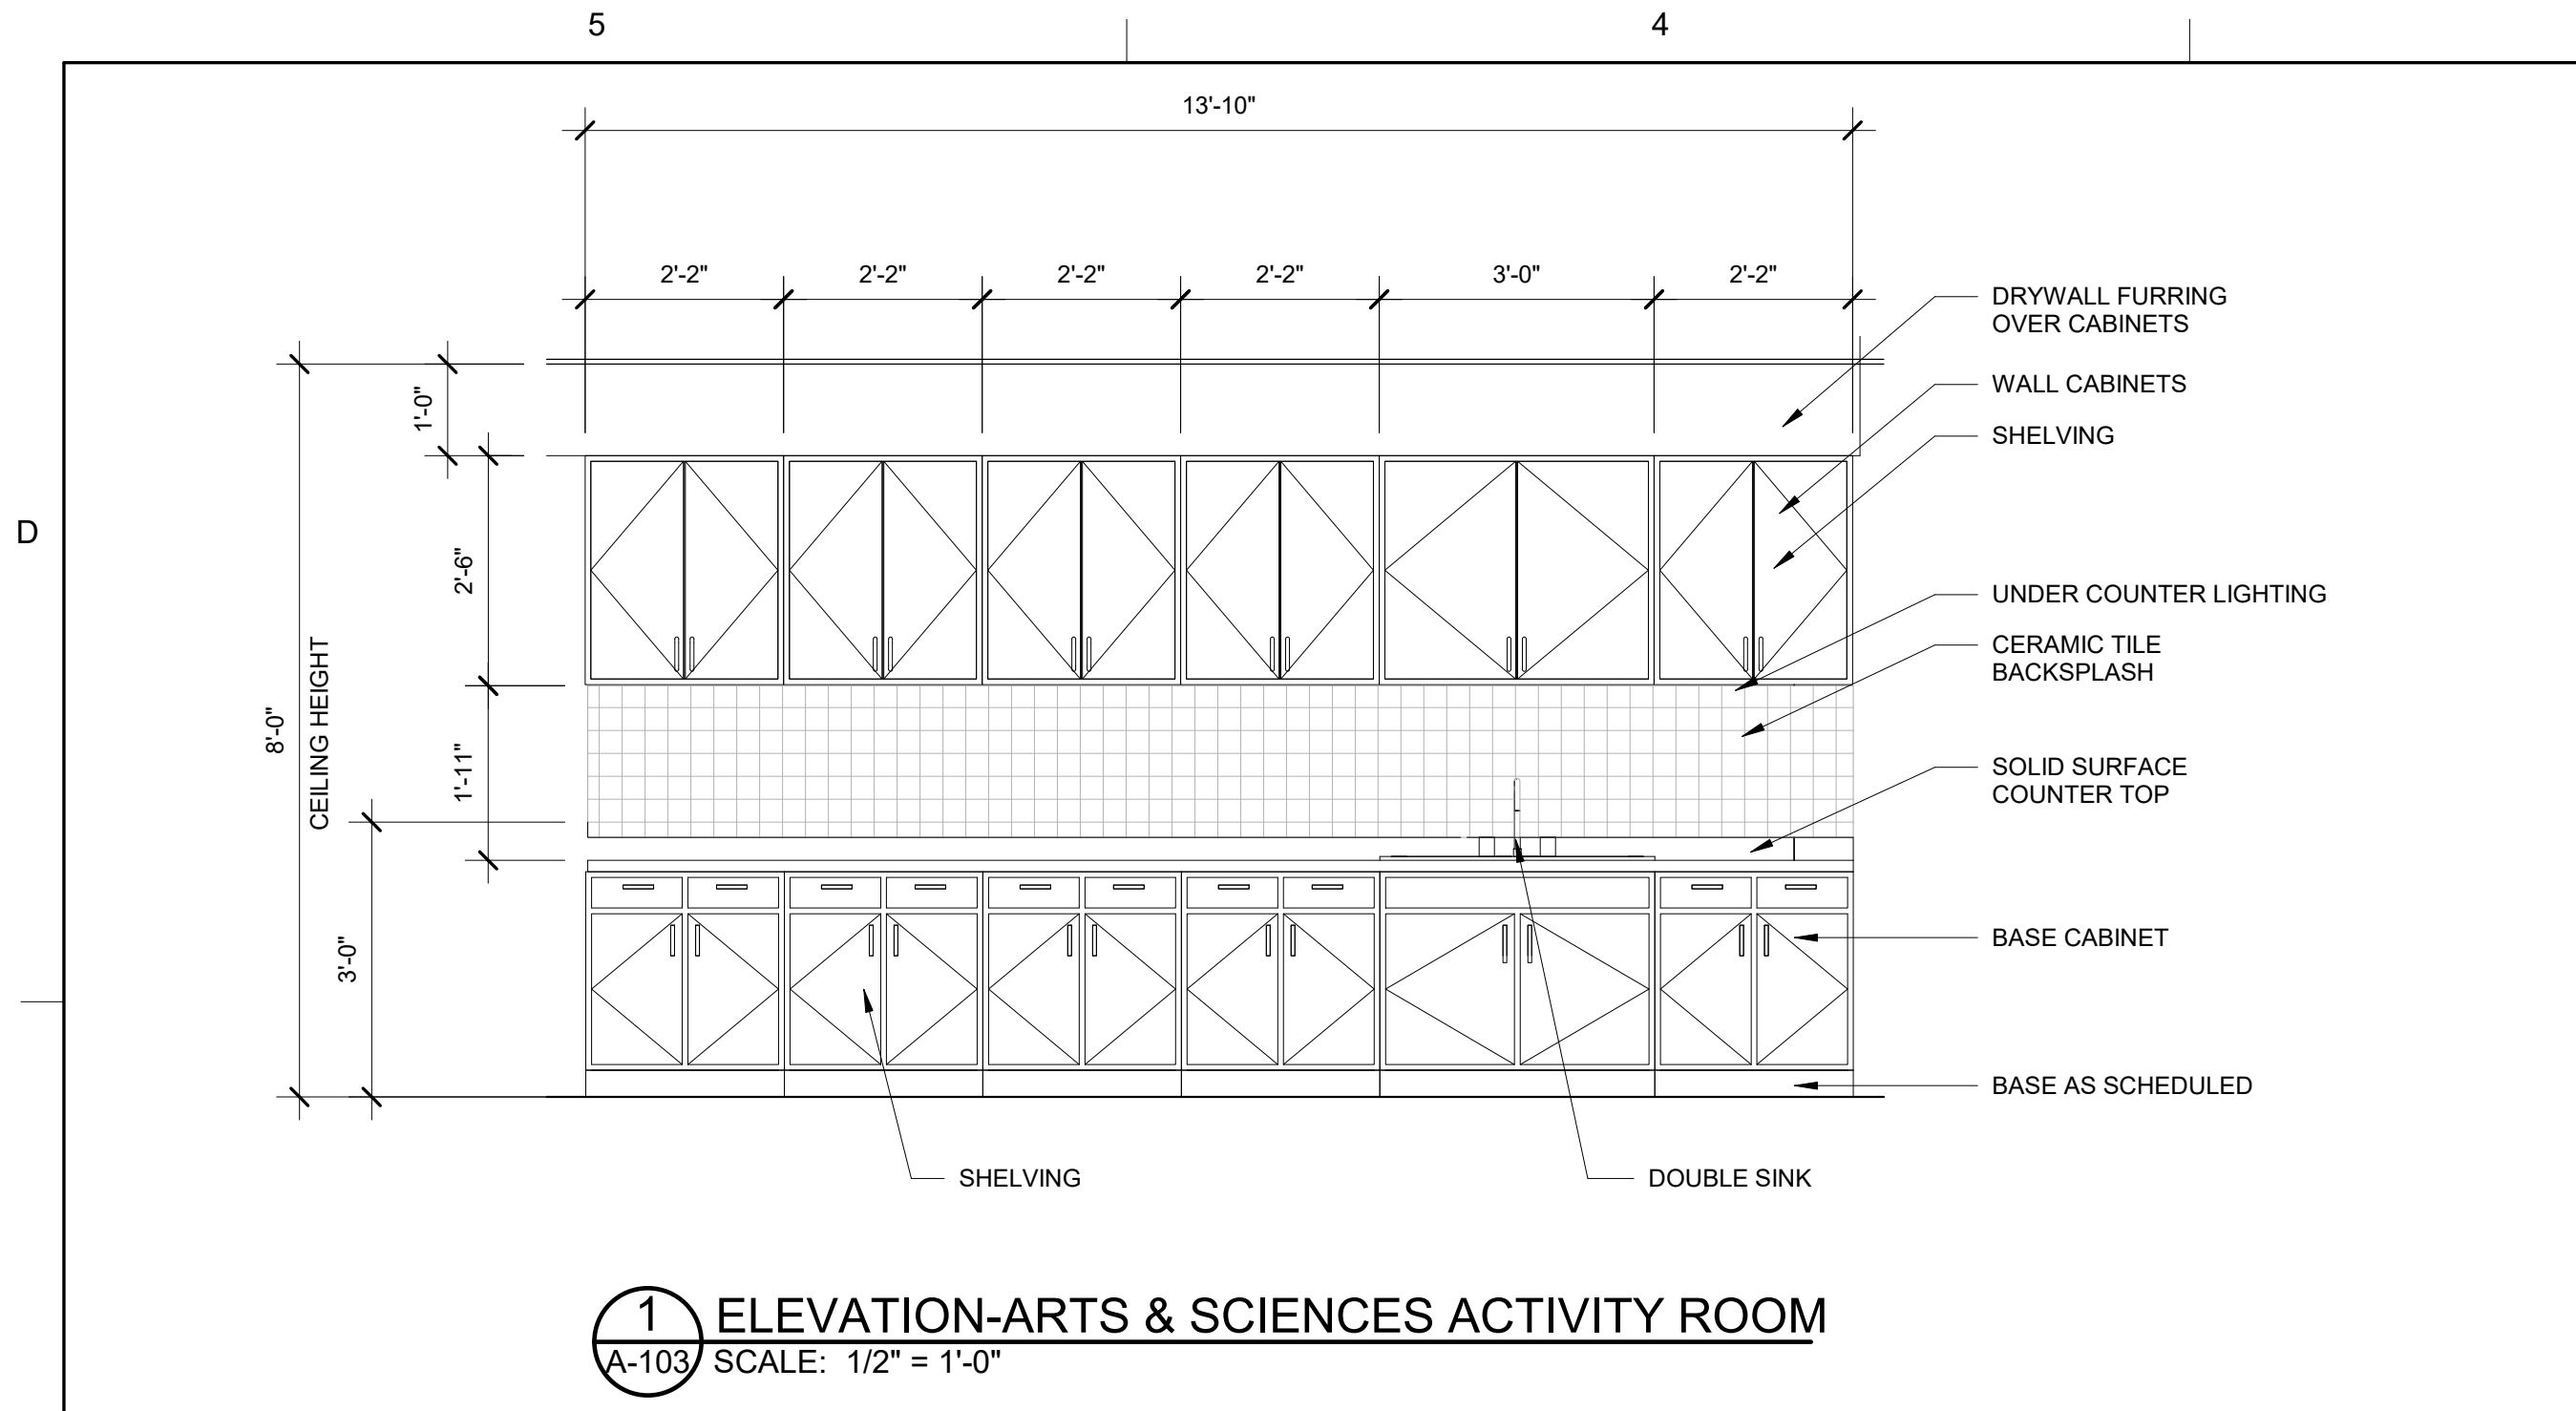

DATE	BY
SEPTEMBER 2022	
DESIGN	
REVISION	
NO.	
DESCRIPTION	
SYMBOL	

DESIGN BY: MSS	CHK BY: ERS	DATE: SEPTEMBER 2022
SENT BY: Approver	PLOT DATE: 9/21/2022	SOLICITATION NO.: N/A
PLOT SCALE: 1/2" = 1'-0"	FILE NAME: 22' x 34'	CONTRACT NO.: N/A
		CATEGORY CODE: N/A

U.S. ARMY CORPS OF ENGINEERS

HUNTSVILLE CENTER
475 QUALITY CIRCLE
HUNTSVILLE, AL 35816

SCHOOL AGE CENTER (SAC)
STANDARD DESIGN, SMALL
6-10 YEARS OLD


**INTERIOR
ELEVATIONS**

PLATE
REFERENCE
NUMBER
A-203
SHEET 23 OF 73




GENERAL NOTES


1. PROVIDE SEAL AT BUILDING FACADE.
2. DESIGN SHALL COMPLY WITH ECB 2012-16 BUILDING AIR TIGHTNESS AND AIR BARRIER CONTINUITY REQUIREMENTS.
3. ALL ROOF WALL CONNECTIONS SHALL BE SEALED FOR AIR LOSS.
4. ALL SIDE WALL CONNECTIONS SHALL BE SEALED FOR AIR LOSS.
5. PROVIDE CAULK, FOAM, AND BATT INSULATION WHERE REQUIRED TO ELIMINATE VOIDS IN THE BUILDING ENVELOPE AND REDUCE INFILTRATION OF OUTSIDE AIR OR EXFILTRATION OF CONDITIONED AIR.

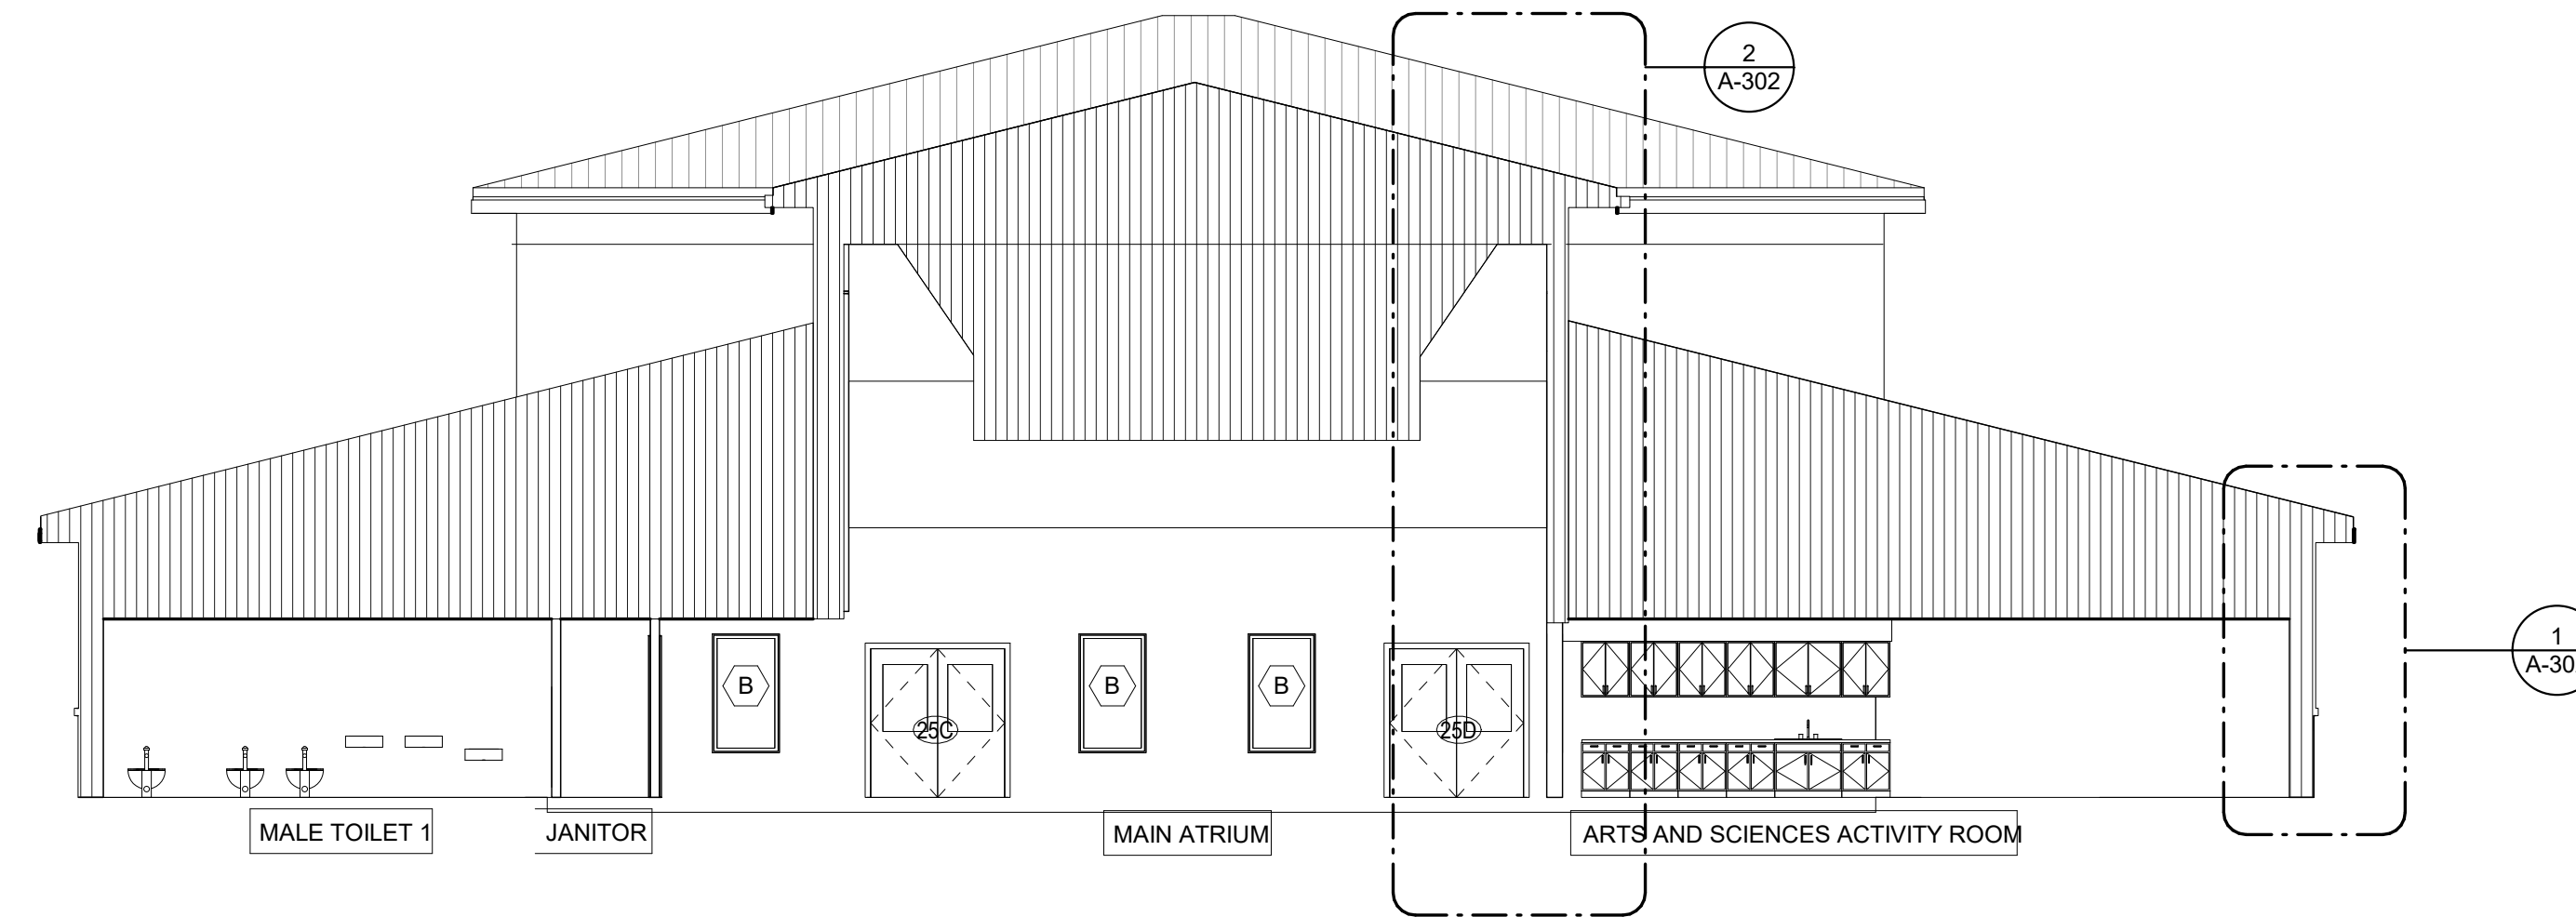

1 NORTH BUILDING SECTION
A-102 SCALE: 1/8" = 1'-0"

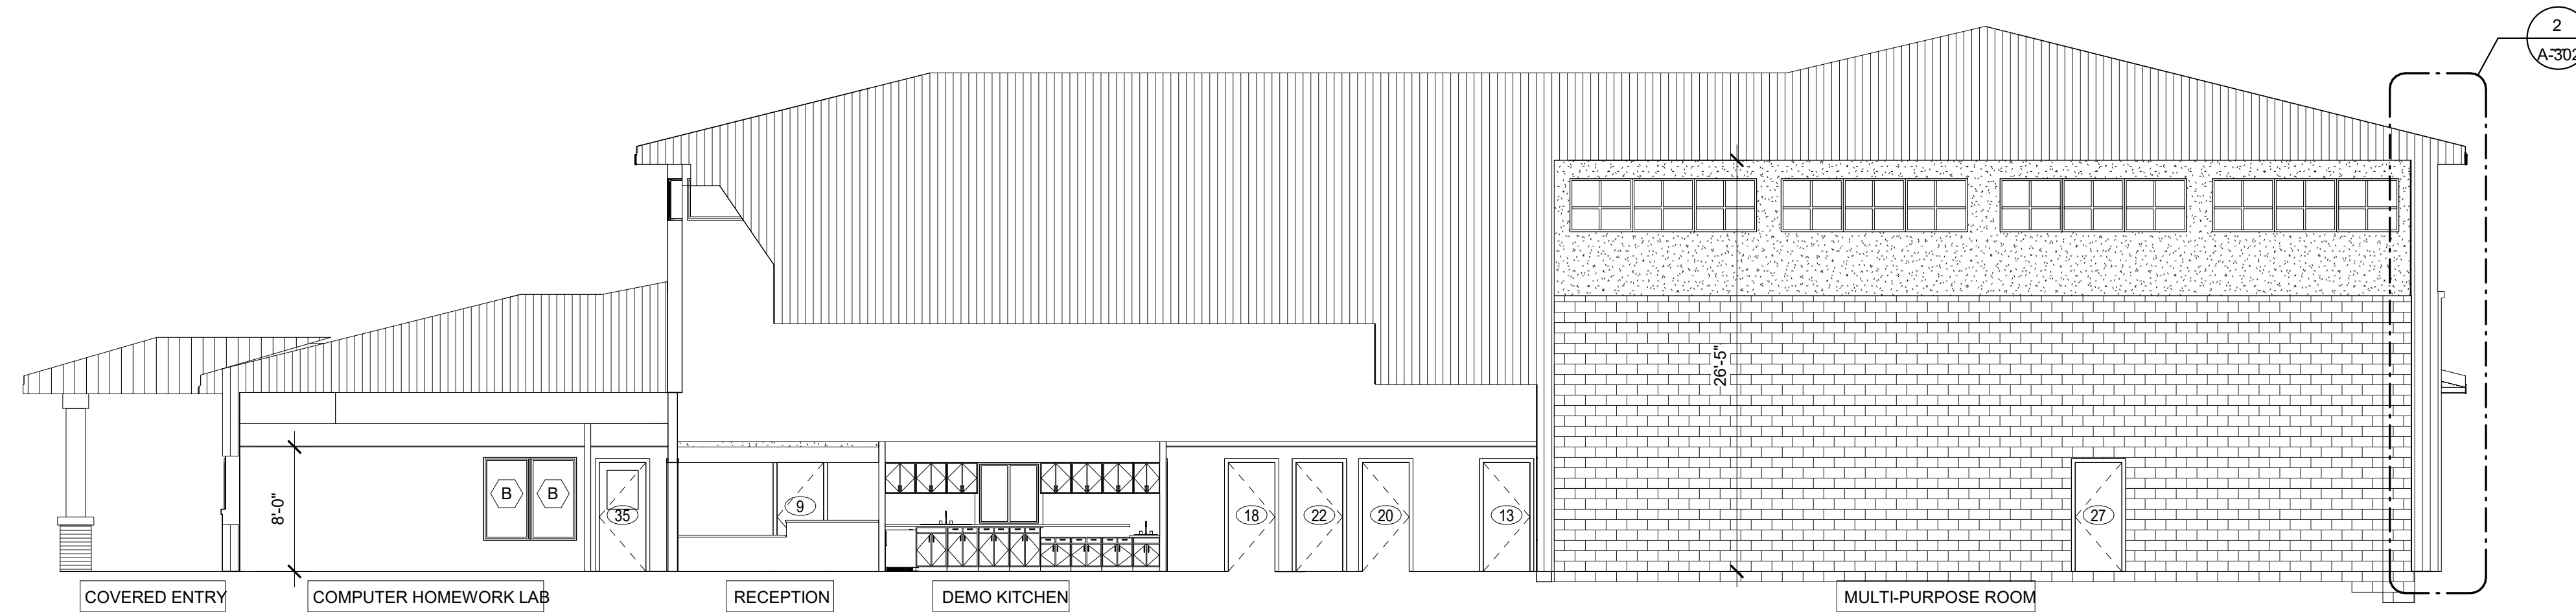


2 WEST BUILDING SECTION
A-102 SCALE: 1/8" = 1'-0"

 


SCHOOL AGE CENTER (SAC)
STANDARD DESIGN, SMALL
6 - 10 YEARS OLD

BUILDING SECTIONS

PLATE
REFERENCE
NUMBER
A-301
SHEET 24 OF 73

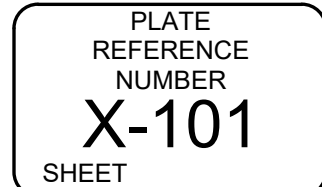

- INTERIOR FIXED CAMERA (NOT TO SCALE)
- INTERIOR 360 DEGREE CAMERA (NOT TO SCALE)
- EXTERIOR FIXED CAMERA (NOT TO SCALE)
- SURVEILLANCE EQUIPMENT RACK
- PARENTAL VIEWING MONITOR
- PVM WORKSTATION
- ADMINISTRATORS WORKSTATION

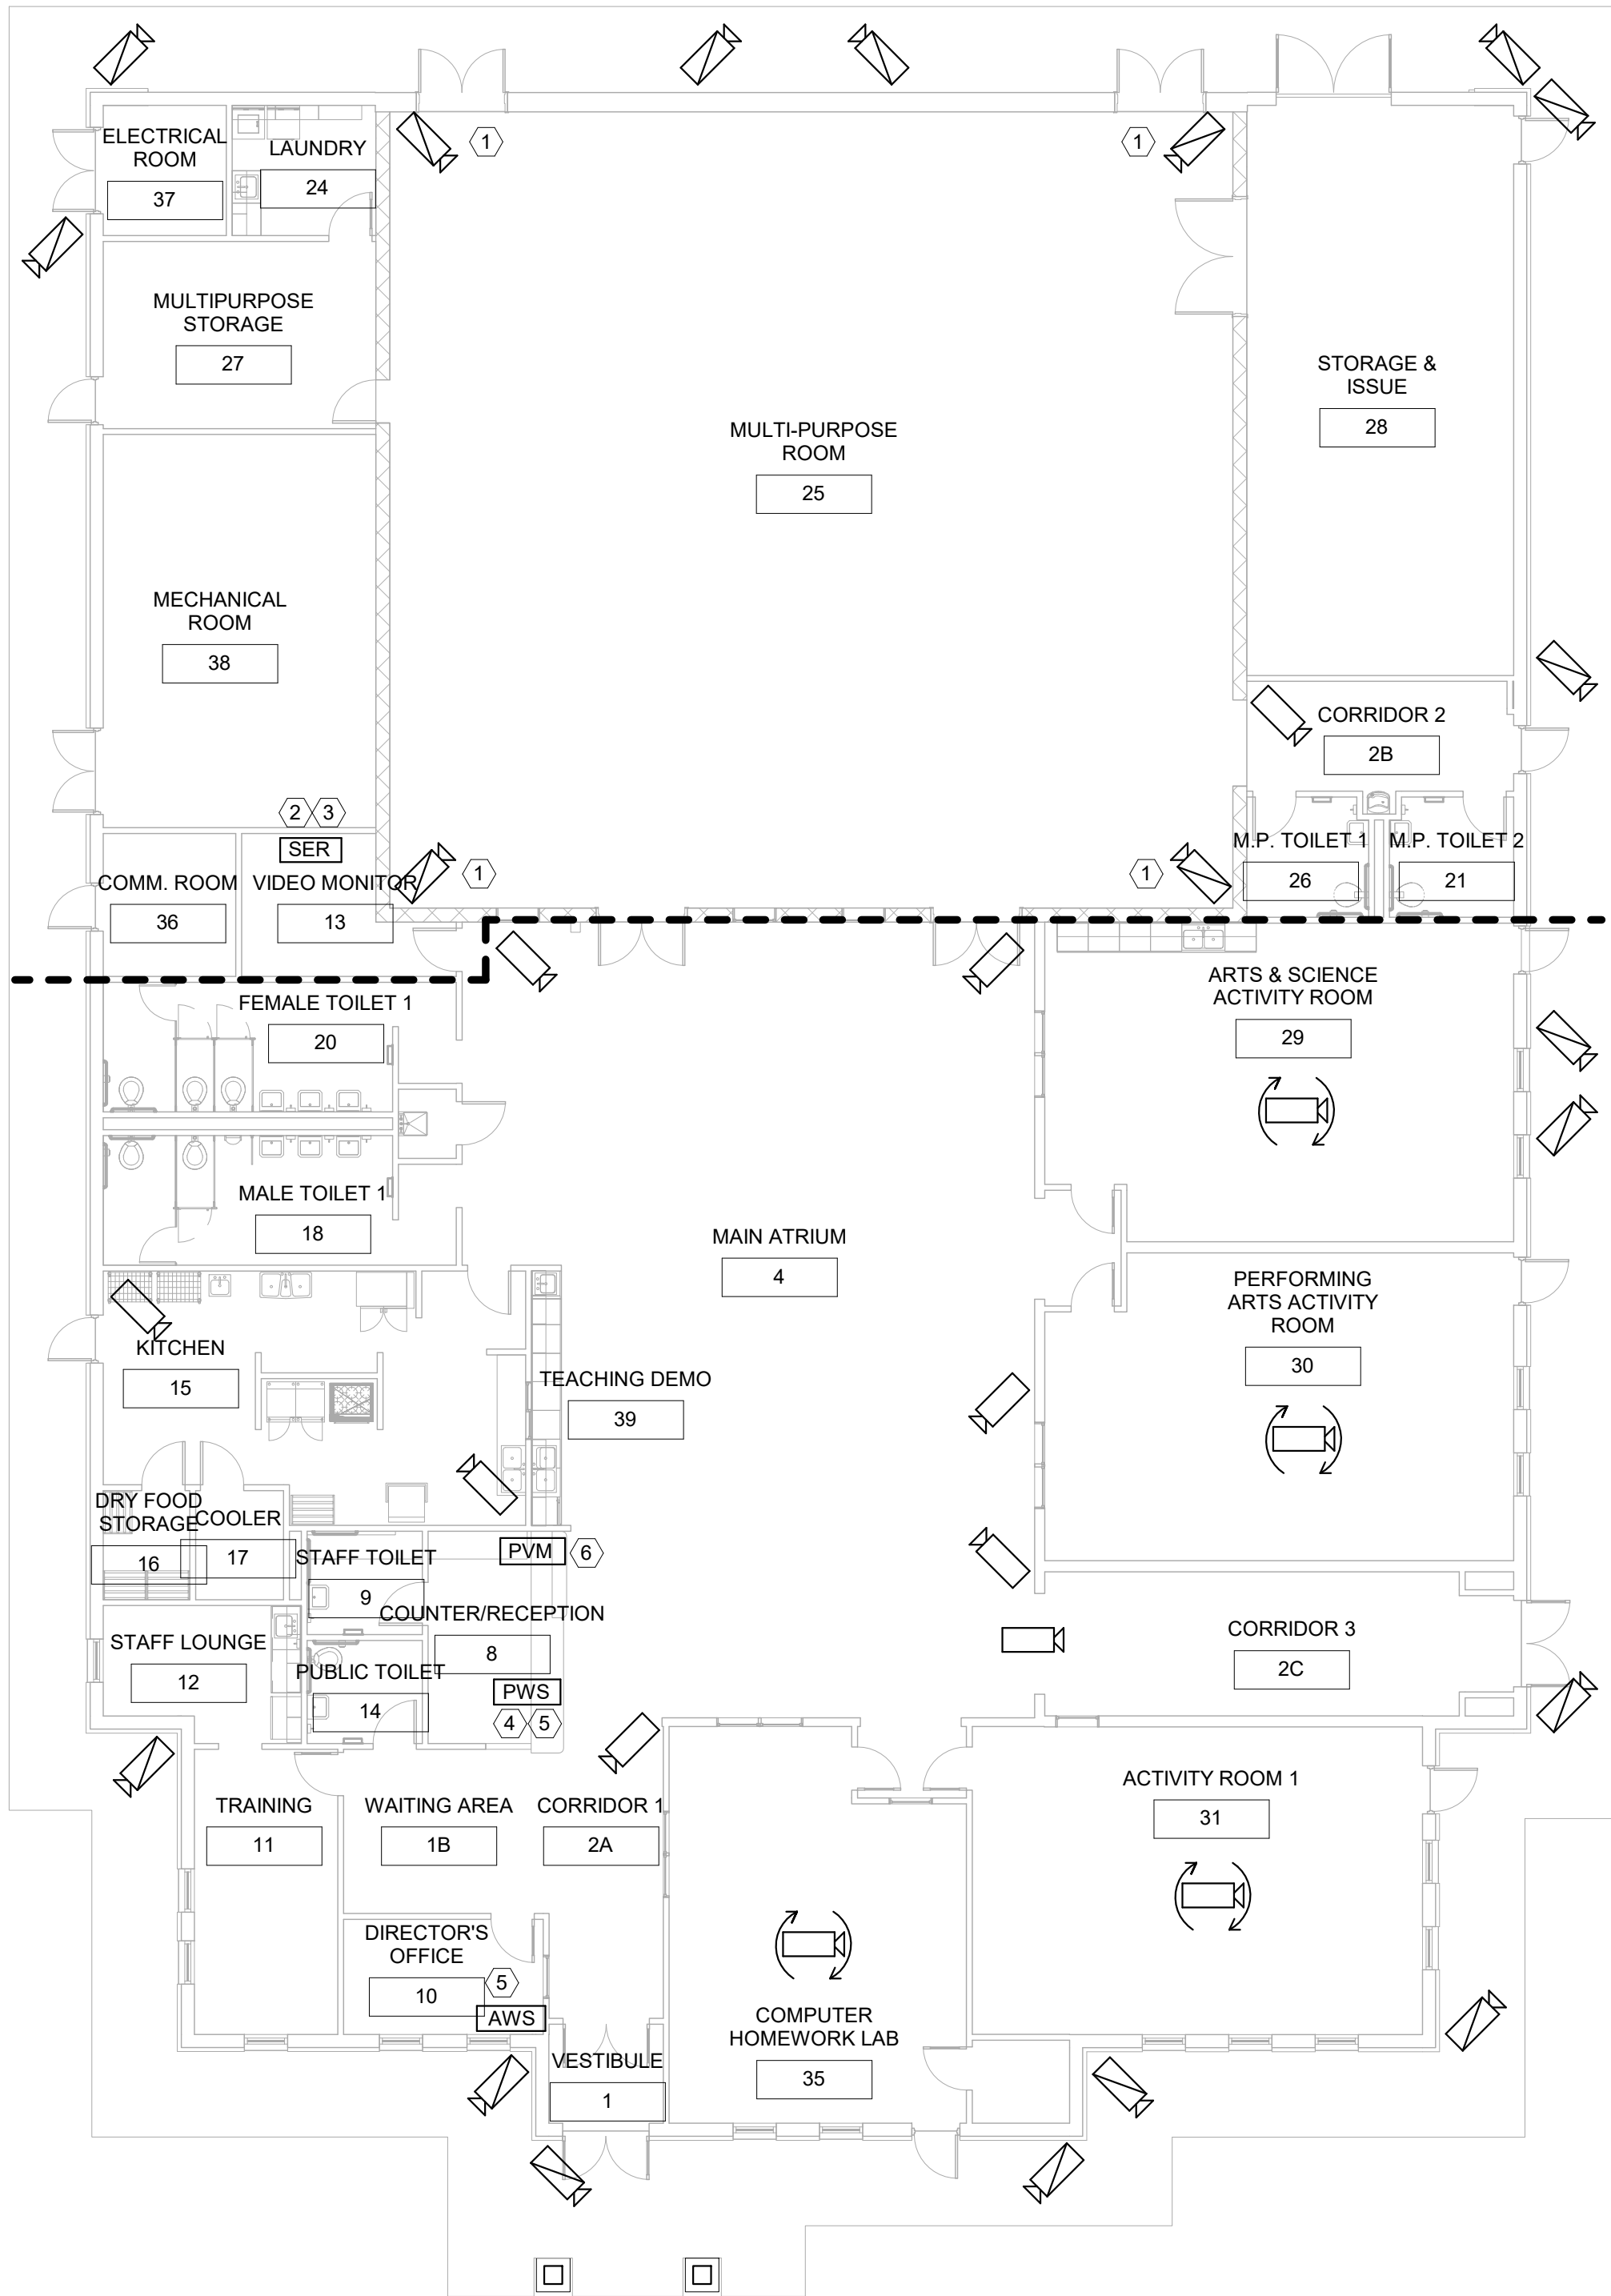

FIRST FLOOR PLAN

SCALE: 3/32" = 1'-0"