


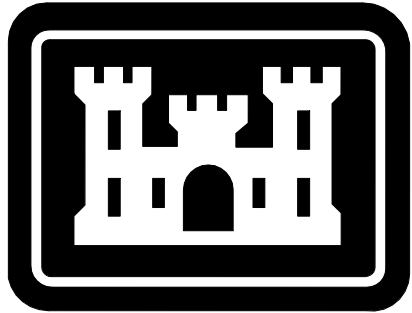


US Army Corps
of Engineers ®
HUNTSVILLE

SCHOOL AGE CENTER (SAC) STANDARD DESIGN, WING ADDITION

6-10 YEARS OLD

CENTER OF STANDARDIZATION
CATEGORY CODE:74016

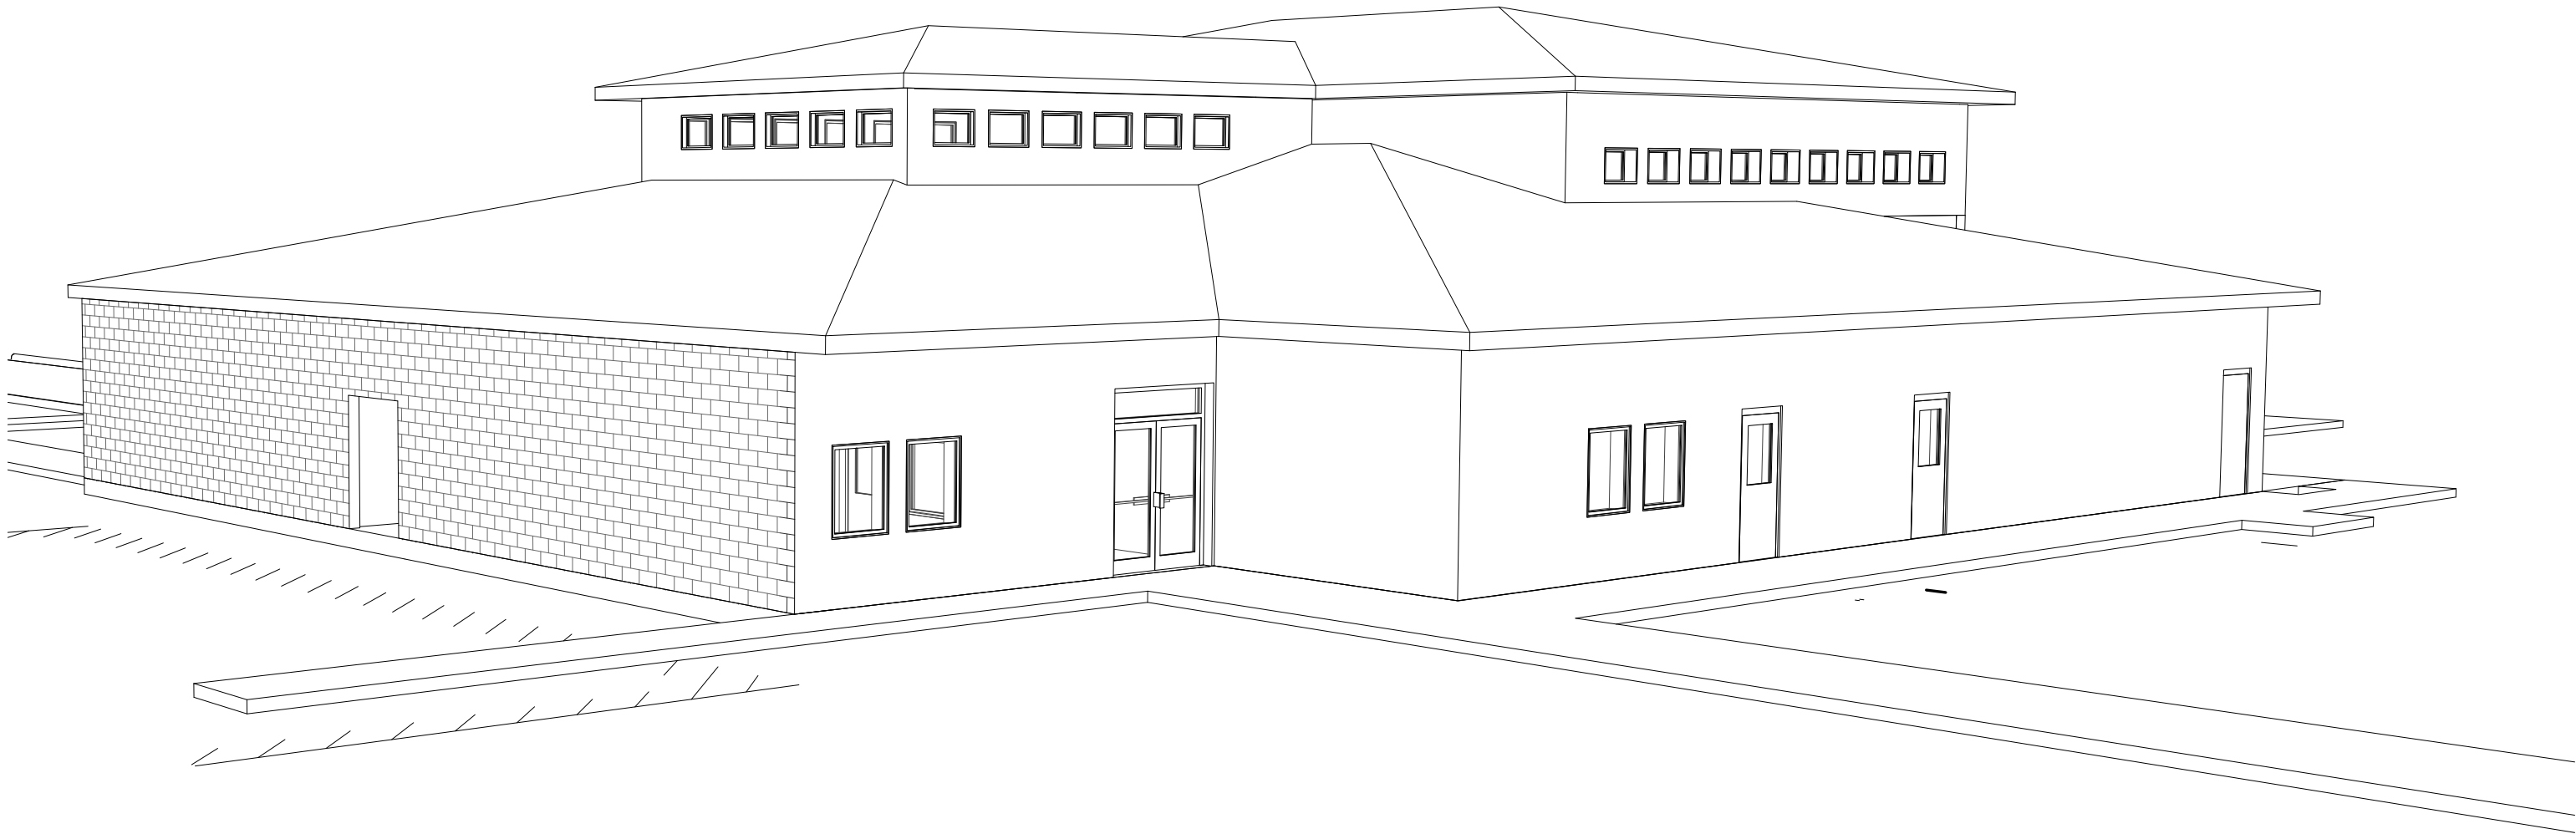

SOLICITATION NO.: N/A
CONTRACT NO.: N/A
ISSUE DATE: SEPTEMBER 2022
VOLUME:



US Army Corps
of Engineers ®

MARK	DESCRIPTION	DATE

DESIGNED BY: Designer	ISSUE DATE: SEPTEMBER 2022
DRAWN BY: Author	SOLICITATION NO.: N/A
CHECKED BY: Checker	CONTRACT NO.: N/A
SUBMITTED BY:	
SIZE: ANSI D	

US ARMY CORPS OF ENGINEERS HUNTSVILLE ENGINEERING AND SUPPORT CENTER	475 QUALITY CIRCLE HUNTSVILLE, AL 35816
--	--

SCHOOL AGE CENTER (SAC)
STANDARD DESIGN, WING ADDITION
6-10 YEARS OLD

COVER SHEET

SHEET ID


A-000

[illegible]

U.S. ARMY CORPS OF ENGINEERS	Designer	DATE:	DRAWN BY:		SOLICITATION NO.:
			Author	Checker	
			SBMT BY:		CONTRACT NO.:
			Approver	Plot Date: 9/21/2022	
			PLOT SCALE:		CATEGORY CODE:
			1/8" = 1'-0"		
			FILE NAME:		
			SIZE: D		
			22" x 34"		

FIRST FLOOR PLAN

PLATE
REFERENCE
NUMBER
A-101
SHEET

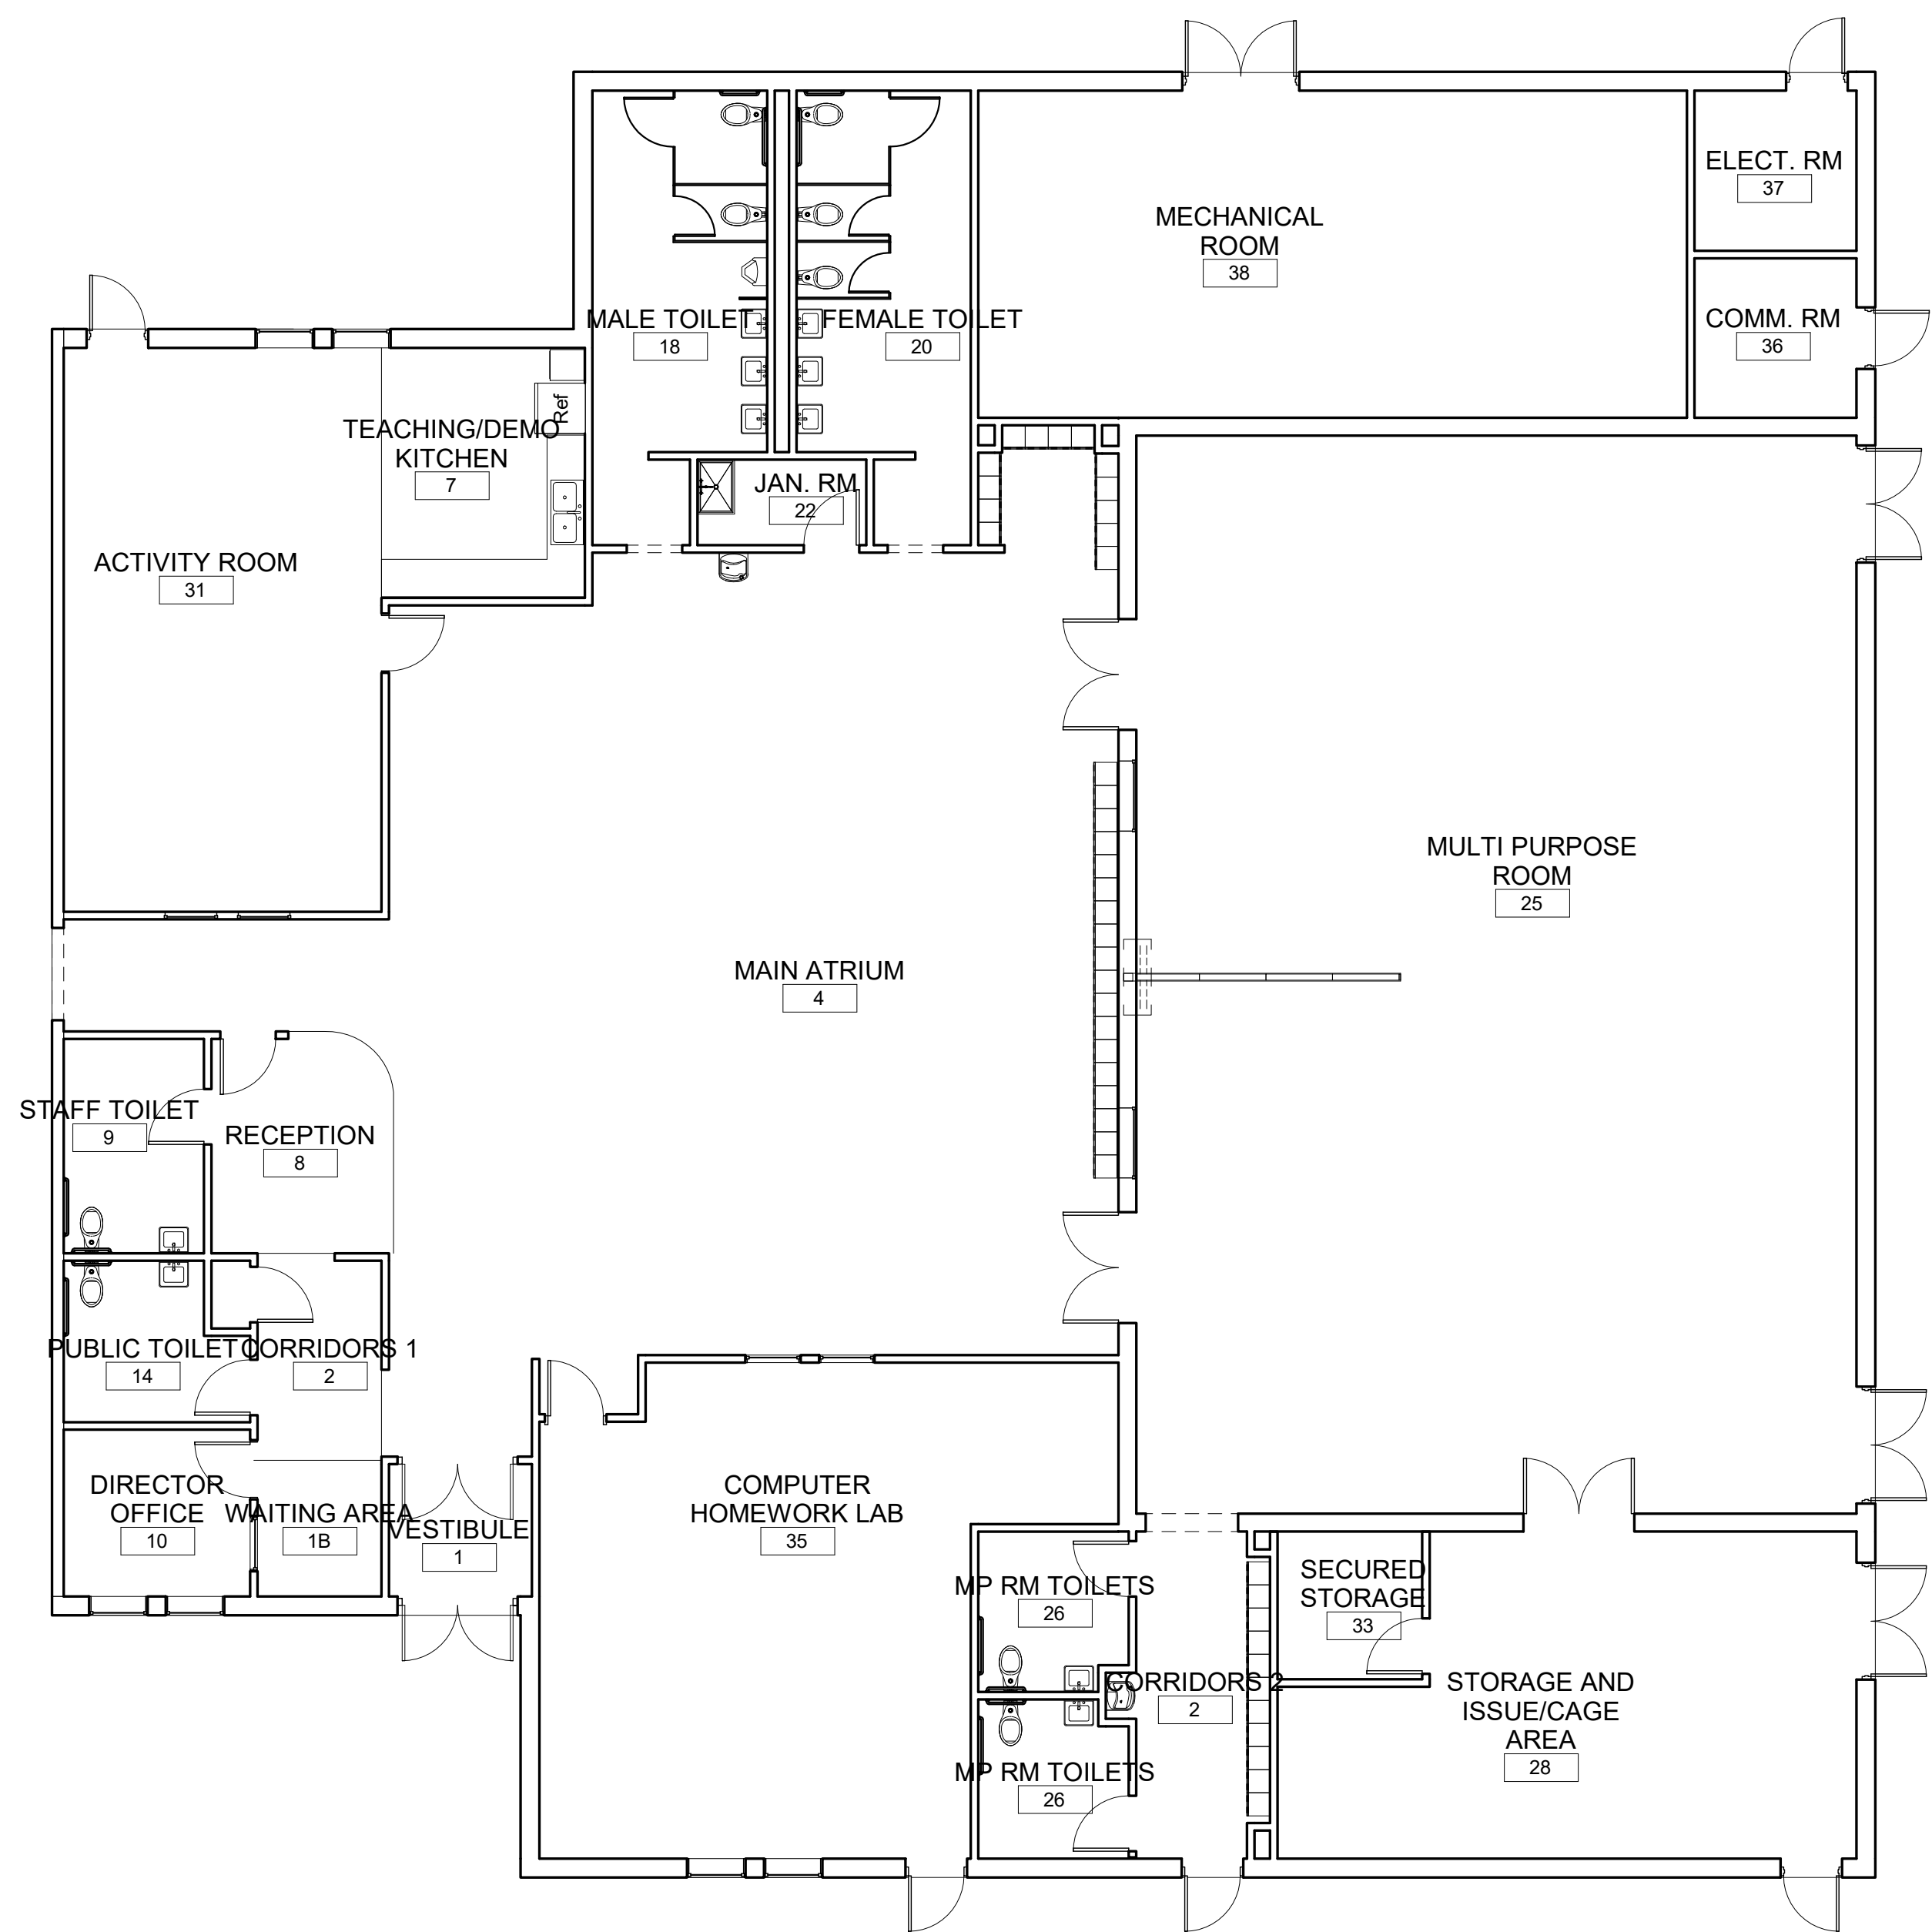

1 FIRST FLOOR PLAN

[illegible]

US ARMY CORPS OF ENGINEERS HUNTSVILLE ENGINEERING AND SUPPORT CENTER	DESIGNED BY: Designer	ISSUE DATE: SEPTEMBER 2022
	DRAWN BY: Author	SOLICITATION NO.: N/A
475 QUALITY CIRCLE HUNTSVILLE, AL 35816	CHECKED BY: Checker	CONTRACT NO.: N/A
	SUBMITTED BY:	
	SIZE: ANSI D	

SCHOOL AGE CENTER (SAC)
STANDARD DESIGN, WING ADDITION
6-10 YEARS OLD

NORTH AND SOUTH ELEVATIONS

SHEET ID

A-201

