


1 AIT BATTALION HEADQUARTERS EXTERIOR ELEVATION
 SCALE: 1/16"=1'-0"

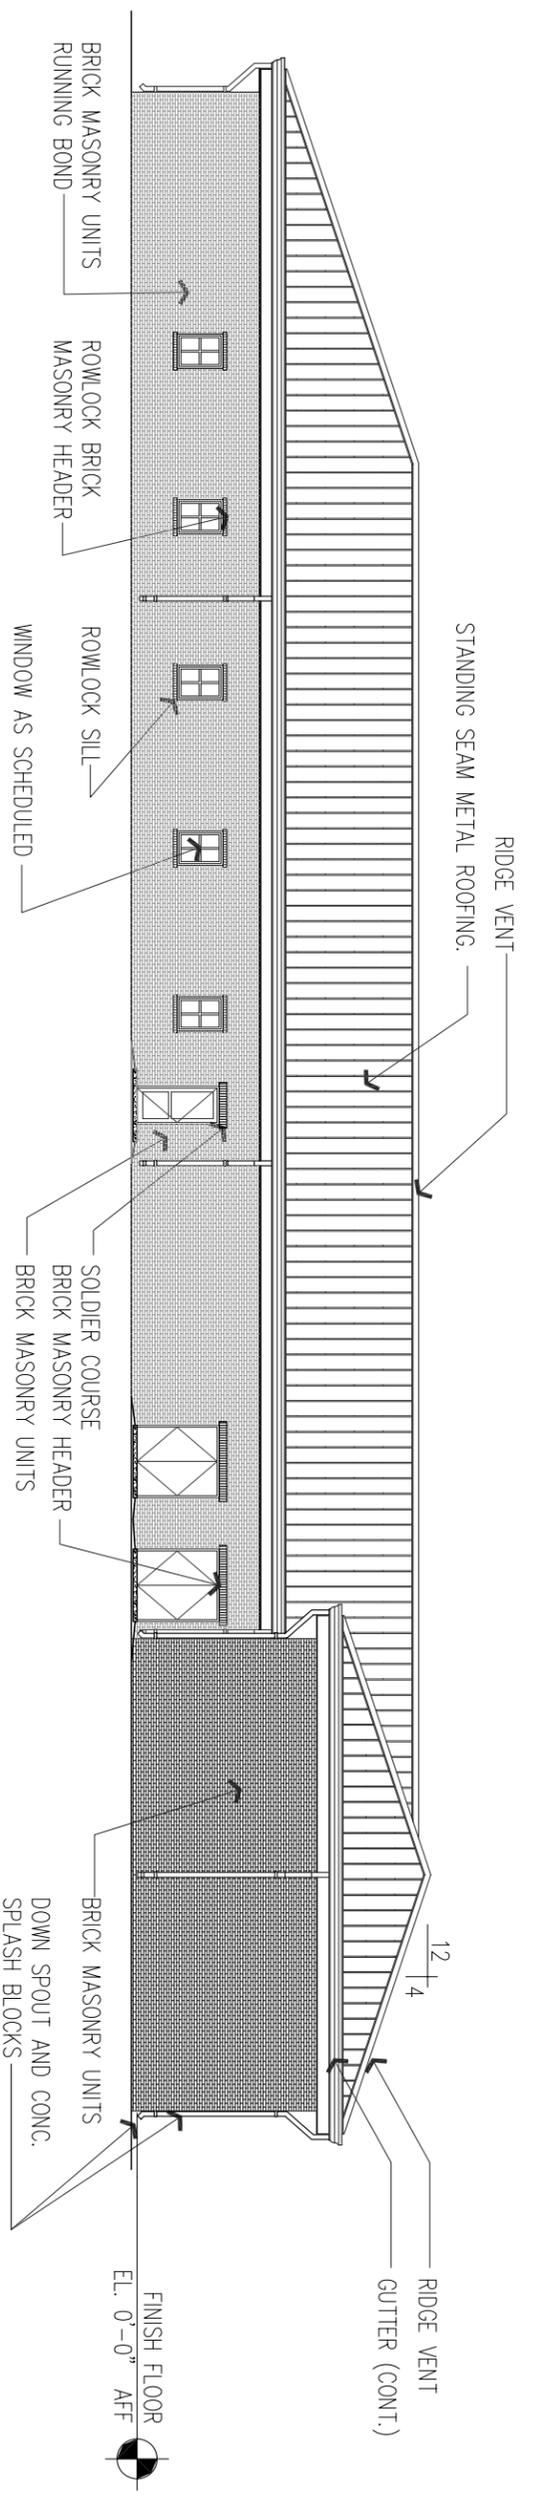

2 AIT BATTALION HEADQUARTERS EXTERIOR ELEVATION
 SCALE: 1/16"=1'-0"



Symbol	Description	Tracking No.	Action	Date

Designed by:	Date:
Dwn by:	Sol No.
Reviewed by:	Revision No:
Submitted by:	01
BILL BOYLE, A.I.A. CHIEF, ARCHITECTURAL SECTION	File name: Record file name: Plot date: Plot scale:

U.S. ARMY ENGINEER DISTRICT,
 CORPS OF ENGINEERS
 FORT WORTH, TEXAS

ENGINEERING/
 CONSTRUCTION DIVISION
 DESIGN BRANCH

ADVANCED INDIVIDUAL TRAINING
 BATTALION HEADQUARTERS

EXTERIOR ELEVATIONS

Sheet
 reference
 number:
 A-201