


1
A-104-A-202
AIT BATTALION HEADQUARTERS EXTERIOR ELEVATION
SCALE: 1/16"=1'-0"

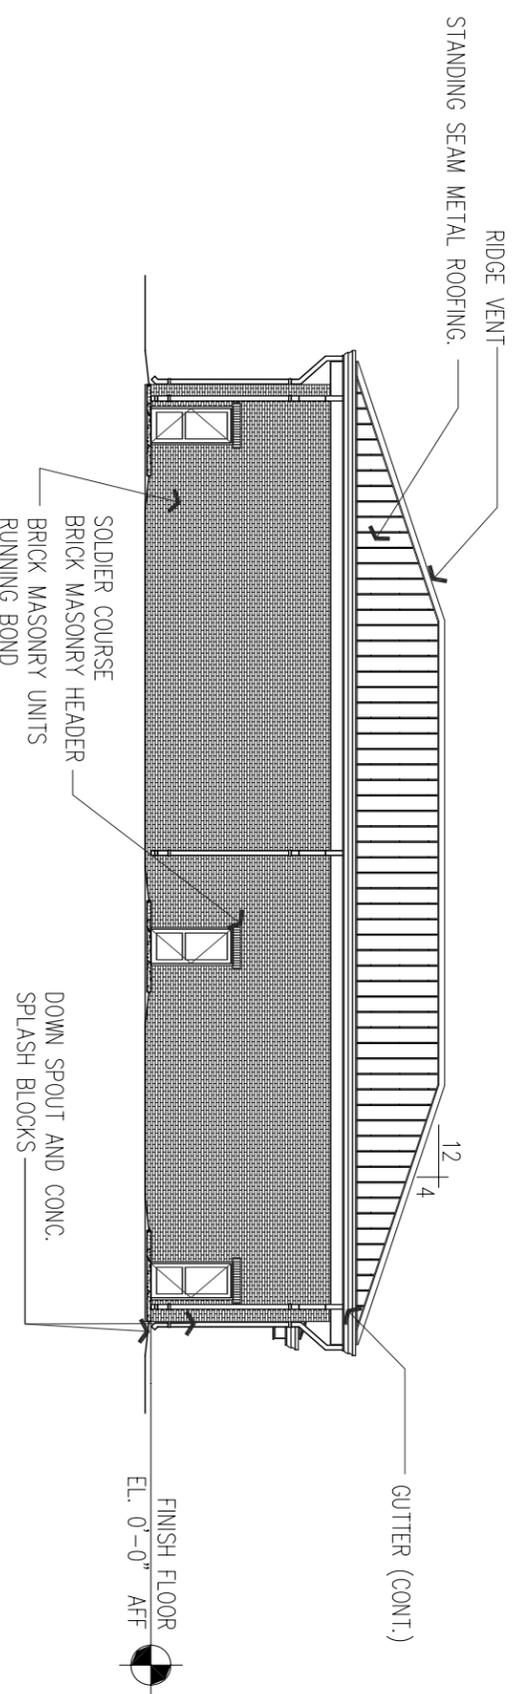

2
A-104-A-202
AIT BATTALION HEADQUARTERS EXTERIOR ELEVATION
SCALE: 1/16"=1'-0"



US Army Corps of Engineers Fort Worth District

Symbol	Description	Tracking No.	Action	Date
				06-10-2010

Designed by:	Date:
Dwn by:	Sol No.
Reviewed by:	Revision No:
Submitted by:	File name:
BILL BOYLE, A.I.A.	Record file name:
CHIEF, ARCHITECTURAL SECTION	Plot date:
	Plot scale:

U.S. ARMY ENGINEER DISTRICT,
CORPS OF ENGINEERS
FORT WORTH, TEXAS

ENGINEERING/
CONSTRUCTION DIVISION
DESIGN BRANCH

ADVANCED INDIVIDUAL TRAINING
BATTALION HEADQUARTERS

EXTERIOR ELEVATION

Sheet reference number:
A-202