



1 WT SOLDIER FAMILY ASSISTANCE CENTER EXTERIOR ELEVATION

SCALE: N.T.S.

 

GRAPHIC SCALE

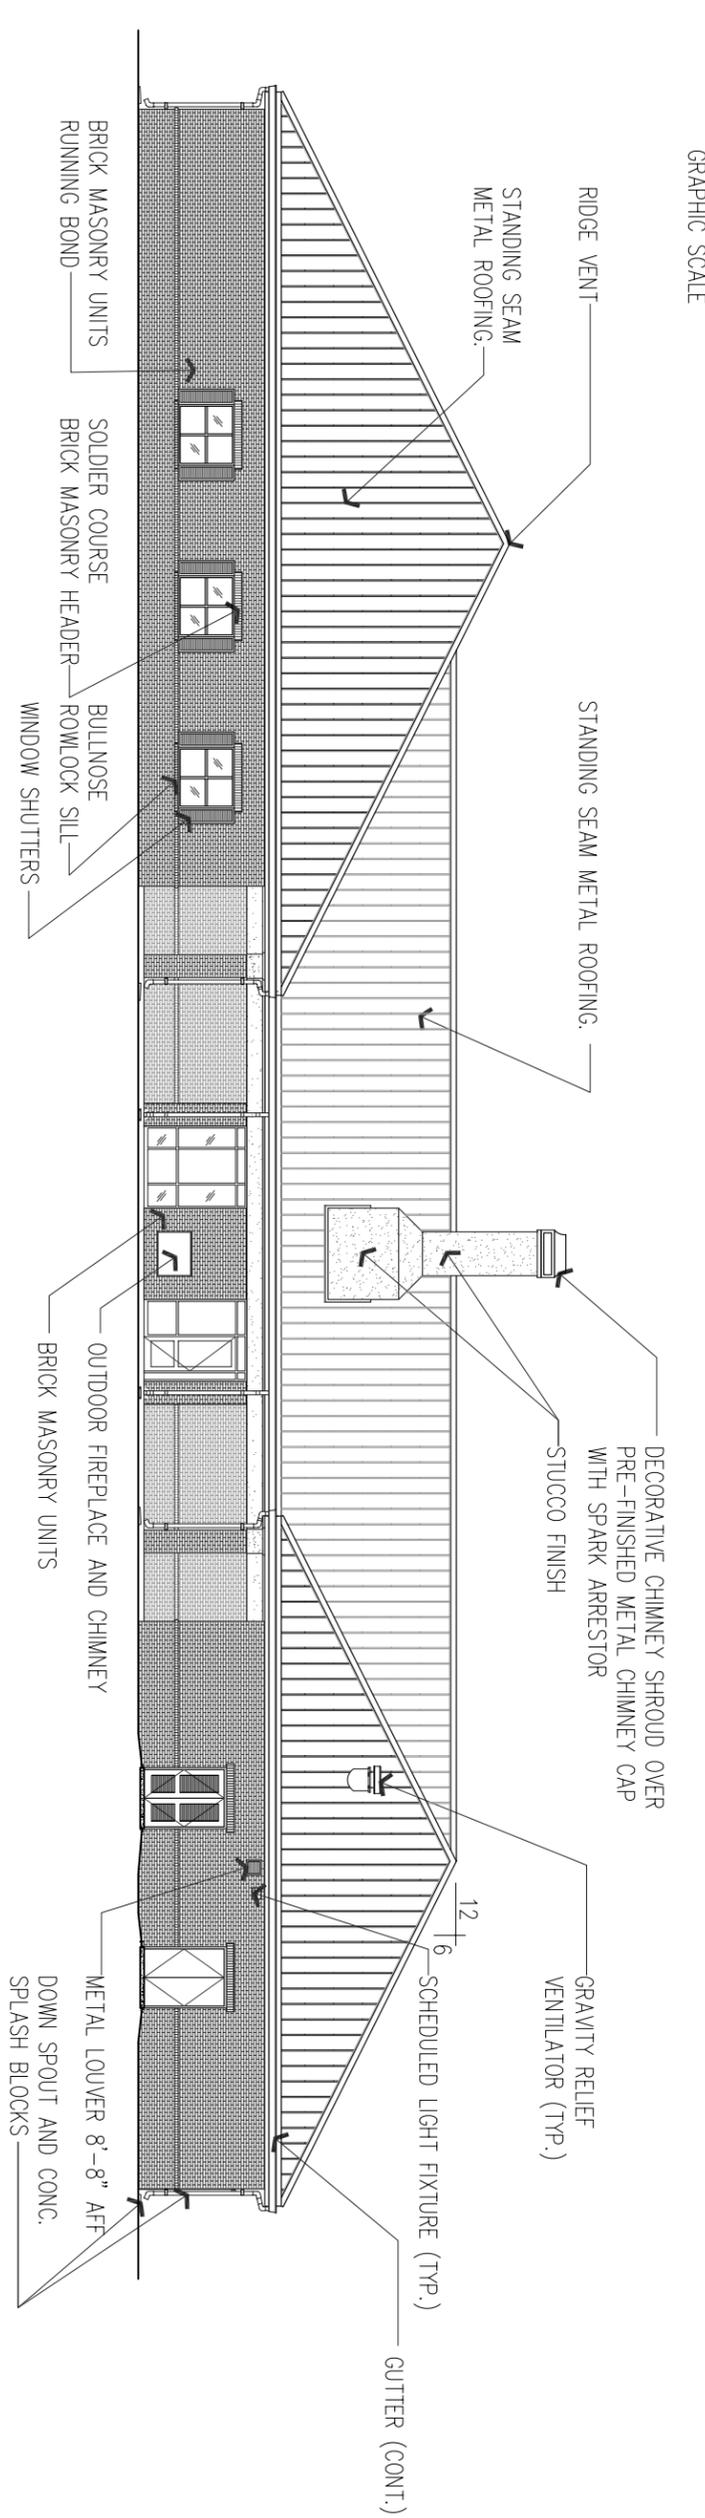

2 WT SOLDIER FAMILY ASSISTANCE CENTER EXTERIOR ELEVATION

SCALE: N.T.S.



GRAPHIC SCALE

NOTE: FINISHES AS SHOWN, ARE SITE SPECIFIC AND WILL VARY FROM ONE INSTALLATION TO THE OTHER. FINISHES TO BE COMPATIBLE WITH THE INSTALLATION'S ARCHITECTURAL THEME.



Symbol	Description	Tracking No.	Action	Date

Designed by:	Date:
Dwn by:	Sol No.
Reviewed by:	Revision No:
Submitted by:	File name:
BILL BOYLE, A.I.A.	06-10-2010
CHIEF, ARCHITECTURAL SECTION	Plot date:
	Plot scale:

U.S. ARMY ENGINEER DISTRICT,  
CORPS OF ENGINEERS  
FORT WORTH, TEXAS

ENGINEERING/  
CONSTRUCTION DIVISION  
DESIGN BRANCH

WARRIORS IN TRANSITION  
SOLDIER FAMILY ASSISTANCE CENTER

EXTERIOR ELEVATIONS

Sheet  
reference  
number:  
A-201