

1 WT EXTRA SMALL COMPANY HEADQUARTERS FLOOR PLAN
 SCALE: RE: GRAPHIC SCALE



GRAPHIC SCALE

ALLOWABLE GROSS SQUARE FOOTAGE PER ARMY STANDARDS: 6,900 GSF (max 28 personnel)
 TOTAL GROSS SQUARE FOOTAGE OF BUILDING (AS SHOWN): 6,950 GSF




US Army Corps of Engineers
 Fort Worth District

Symbol	Description	Tracking No.	Action	Date
WT EXTRA SMALL	COMPANY HEADQUARTERS			

Designed by: REP	Date: 10-01-2010
Drawn by: JOB	Soil No.:
Reviewed by: BILL BOYLE, AIA CHIEF, ARCHITECTURAL SECTION	Revision No: 01
U.S. ARMY ENGINEER DISTRICT, CORPS OF ENGINEERS FORT WORTH, TEXAS	
ENGINEERING/ CONSTRUCTION DIVISION DESIGN BRANCH	

WARRIORS IN TRANSITION
 EXTRA SMALL COMPANY HEADQUARTERS
 FLOOR PLAN

Sheet reference number:
 A-101


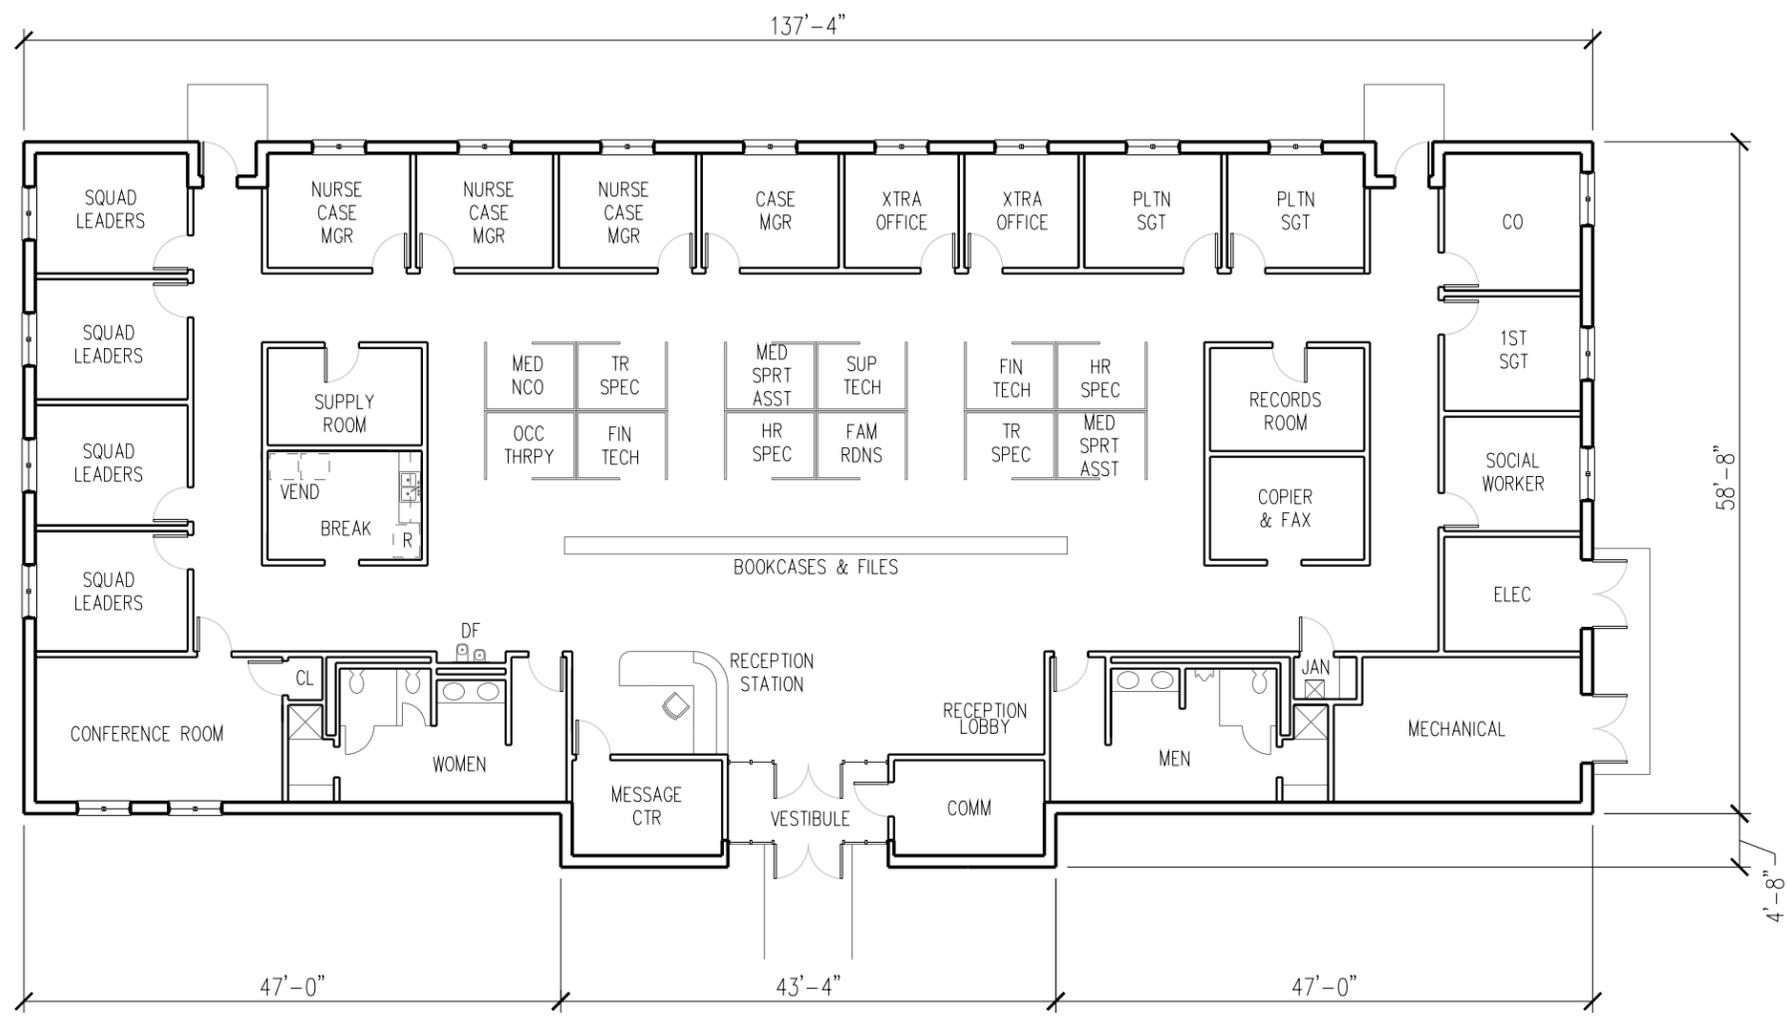


1 WT SMALL COMPANY HEADQUARTERS FLOOR PLAN
 SCALE: RE: GRAPHIC SCALE



GRAPHIC SCALE

ALLOWABLE GROSS SQUARE FOOTAGE PER ARMY STANDARDS: 8,300 GSF
 TOTAL GROSS SQUARE FOOTAGE OF BUILDING (AS SHOWN): 8,216 GSF

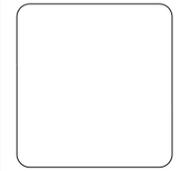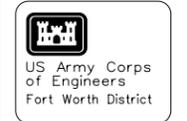


Symbol	Description	Tracking No.	Action	Date

Designed by: REP	Date: 10-01-2010	Drawn by: JOB	Soil No.:	Reviewed by: BILL BOYLE, AIA CHIEF, ARCHITECTURAL SECTION	Revision No: 01	Plot scale: 1/8" = 1'-0"
U.S. ARMY ENGINEER DISTRICT, CORPS OF ENGINEERS FORT WORTH, TEXAS		ENGINEERING/ CONSTRUCTION DIVISION DESIGN BRANCH		WT SMALL COMPANY HEADQUARTERS FLOOR PLAN		

WARORS IN TRANSITION
 SMALL COMPANY HEADQUARTERS
 FLOOR PLAN

Sheet reference number:
 A-101

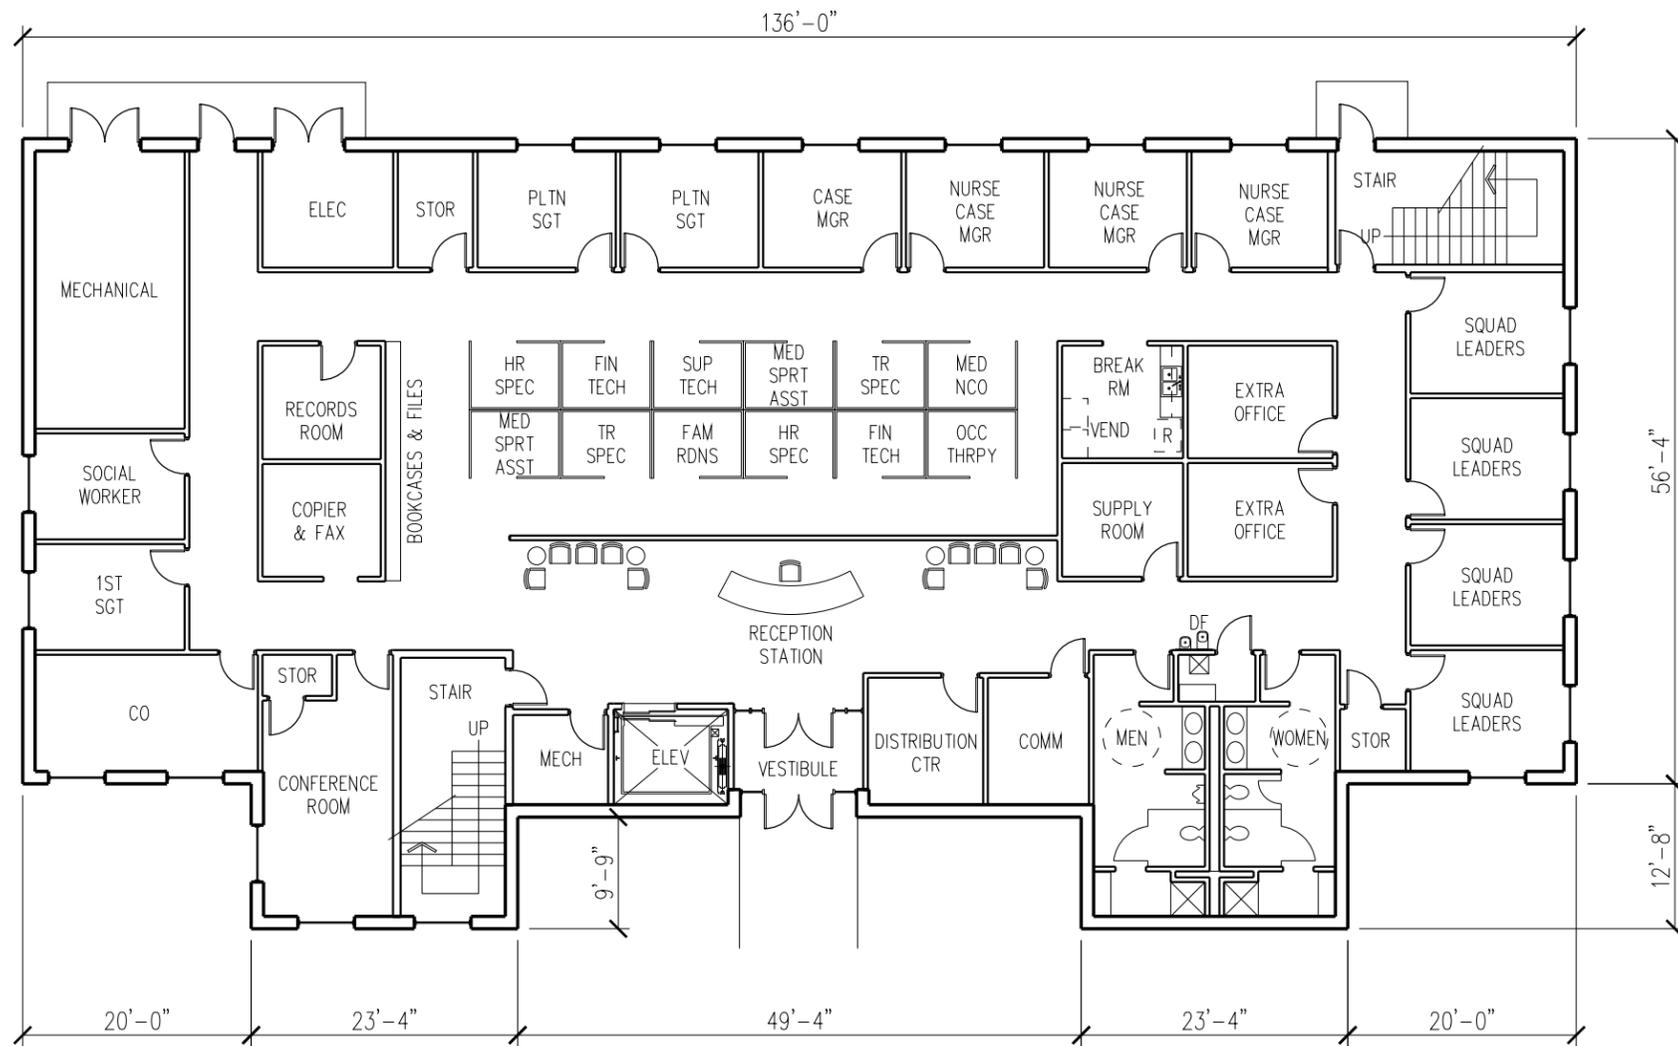


1 WT SMALL COMPANY HEADQUARTERS FIRST FLOOR PLAN (STACKED)
 SCALE: RE: GRAPHIC SCALE



GRAPHIC SCALE

ALLOWABLE GROSS SQUARE FOOTAGE OF FIRST FLOOR PER ARMY STANDARDS:	8,300 GSF
GROSS SQUARE FOOTAGE OF FIRST FLOOR (AS SHOWN):	8,422 GSF
TOTAL ALLOWABLE GROSS SQUARE FOOTAGE OF BUILDING:	16,600 GSF
TOTAL GROSS SQUARE FOOTAGE OF BUILDING (AS SHOWN):	16,598 GSF (w/ COVERED TERRACE AT 1/2 SCOPE)

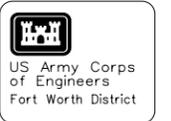

Tracking No.	Action	Date

Symbol	Description

Designed by: REP	Date: 10-01-2010
Drawn by: JOB	Soil No.:
Reviewed by:	Revision No: 01
Submitted by: BILL BOYLE, AIA CHIEF, ARCHITECTURAL SECTION	Plot date: Plot scale:


U.S. ARMY ENGINEER DISTRICT,
 CORPS OF ENGINEERS
 FORT WORTH, TEXAS

ENGINEERING/
 CONSTRUCTION DIVISION
 DESIGN BRANCH

WARRIORS IN TRANSITION
 SMALL COMPANY HEADQUARTERS
 (STACKED)

FIRST FLOOR PLAN

Sheet reference number:
 A-101

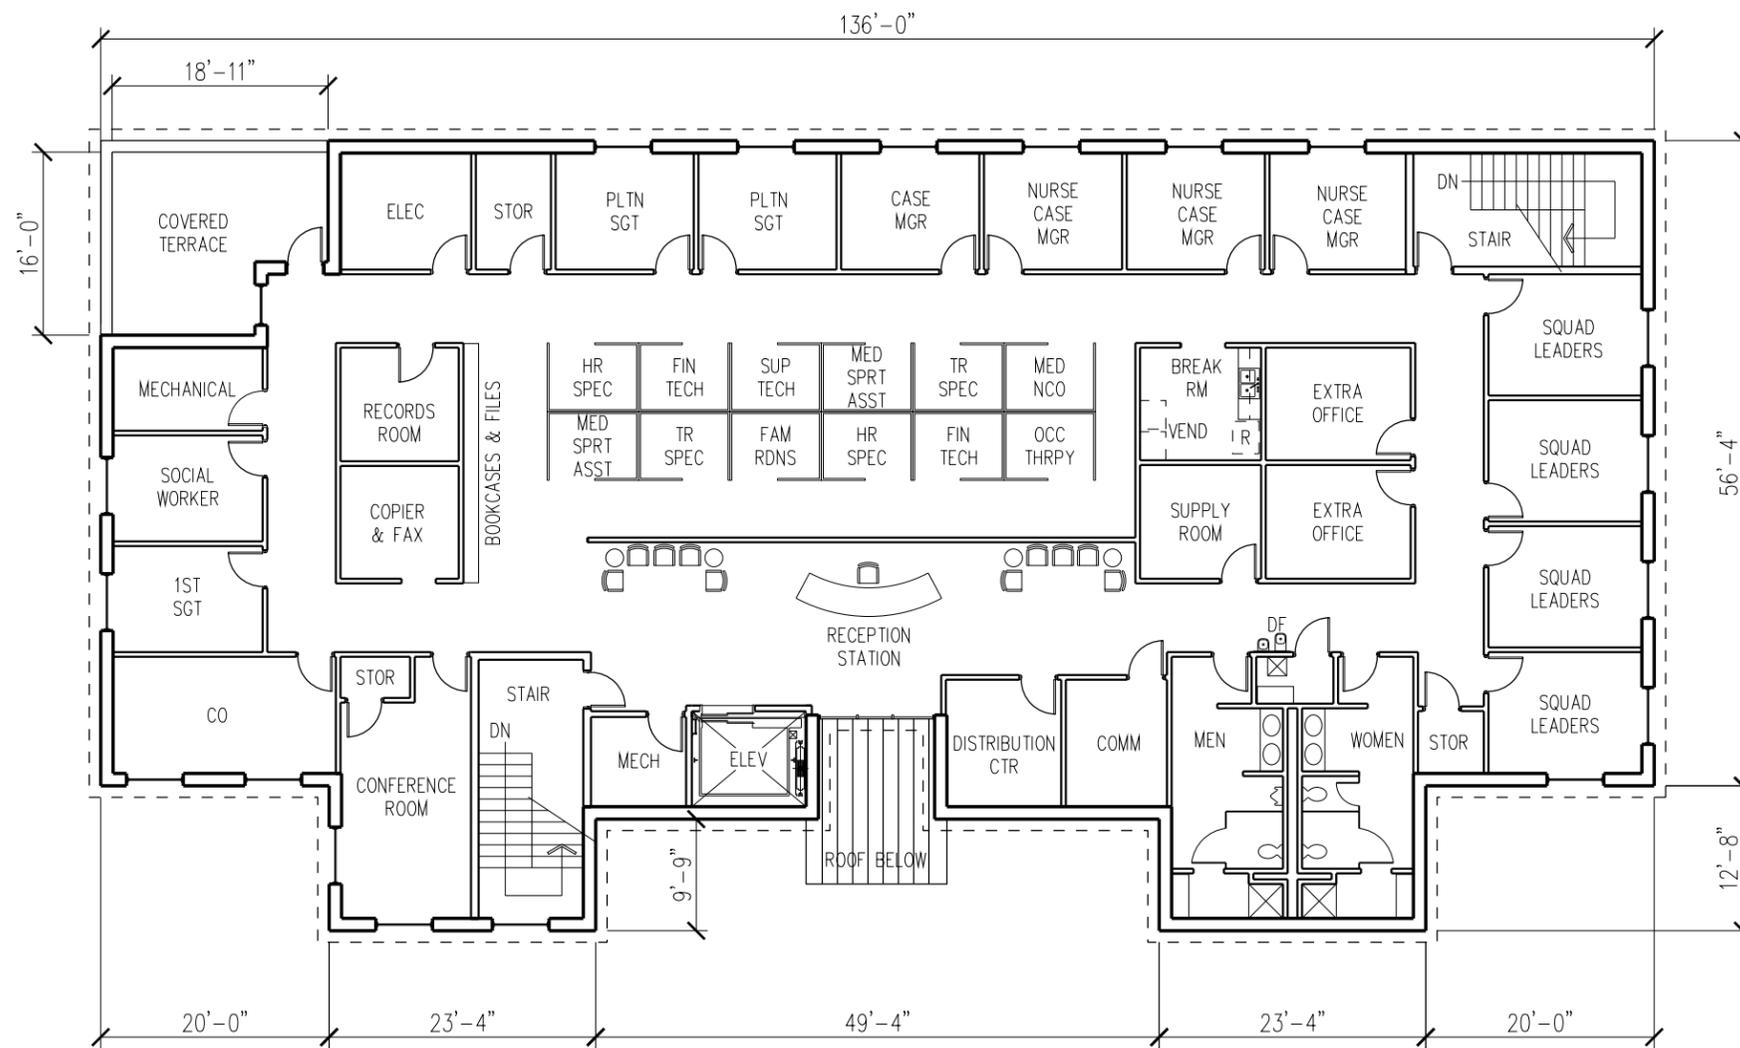


1 WT SMALL COMPANY HEADQUARTERS SECOND FLOOR PLAN (STACKED)
 SCALE: RE: GRAPHIC SCALE



GRAPHIC SCALE

ALLOWABLE GROSS SQUARE FOOTAGE OF SECOND FLOOR PER ARMY STANDARDS: 8,300 GSF
 GROSS SQUARE FOOTAGE OF SECOND FLOOR (AS SHOWN): 8,222 GSF

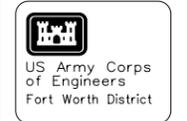

--	--	--	--

Symbol	Description	Tracking No.	Action	Date


Designed by: REP	Date: 10-01-2010	Submitted by: BILL BOYLE, AIA CHIEF, ARCHITECTURAL SECTION	Revision No: 01	Plot date: 10-01-2010
U.S. ARMY ENGINEER DISTRICT, CORPS OF ENGINEERS FORT WORTH, TEXAS				

WARRIORS IN TRANSITION
 SMALL COMPANY HEADQUARTERS
 (STACKED)
 SECOND FLOOR PLAN

Sheet reference number:
 A-102

1 2 3 4 5

D
C
B
A


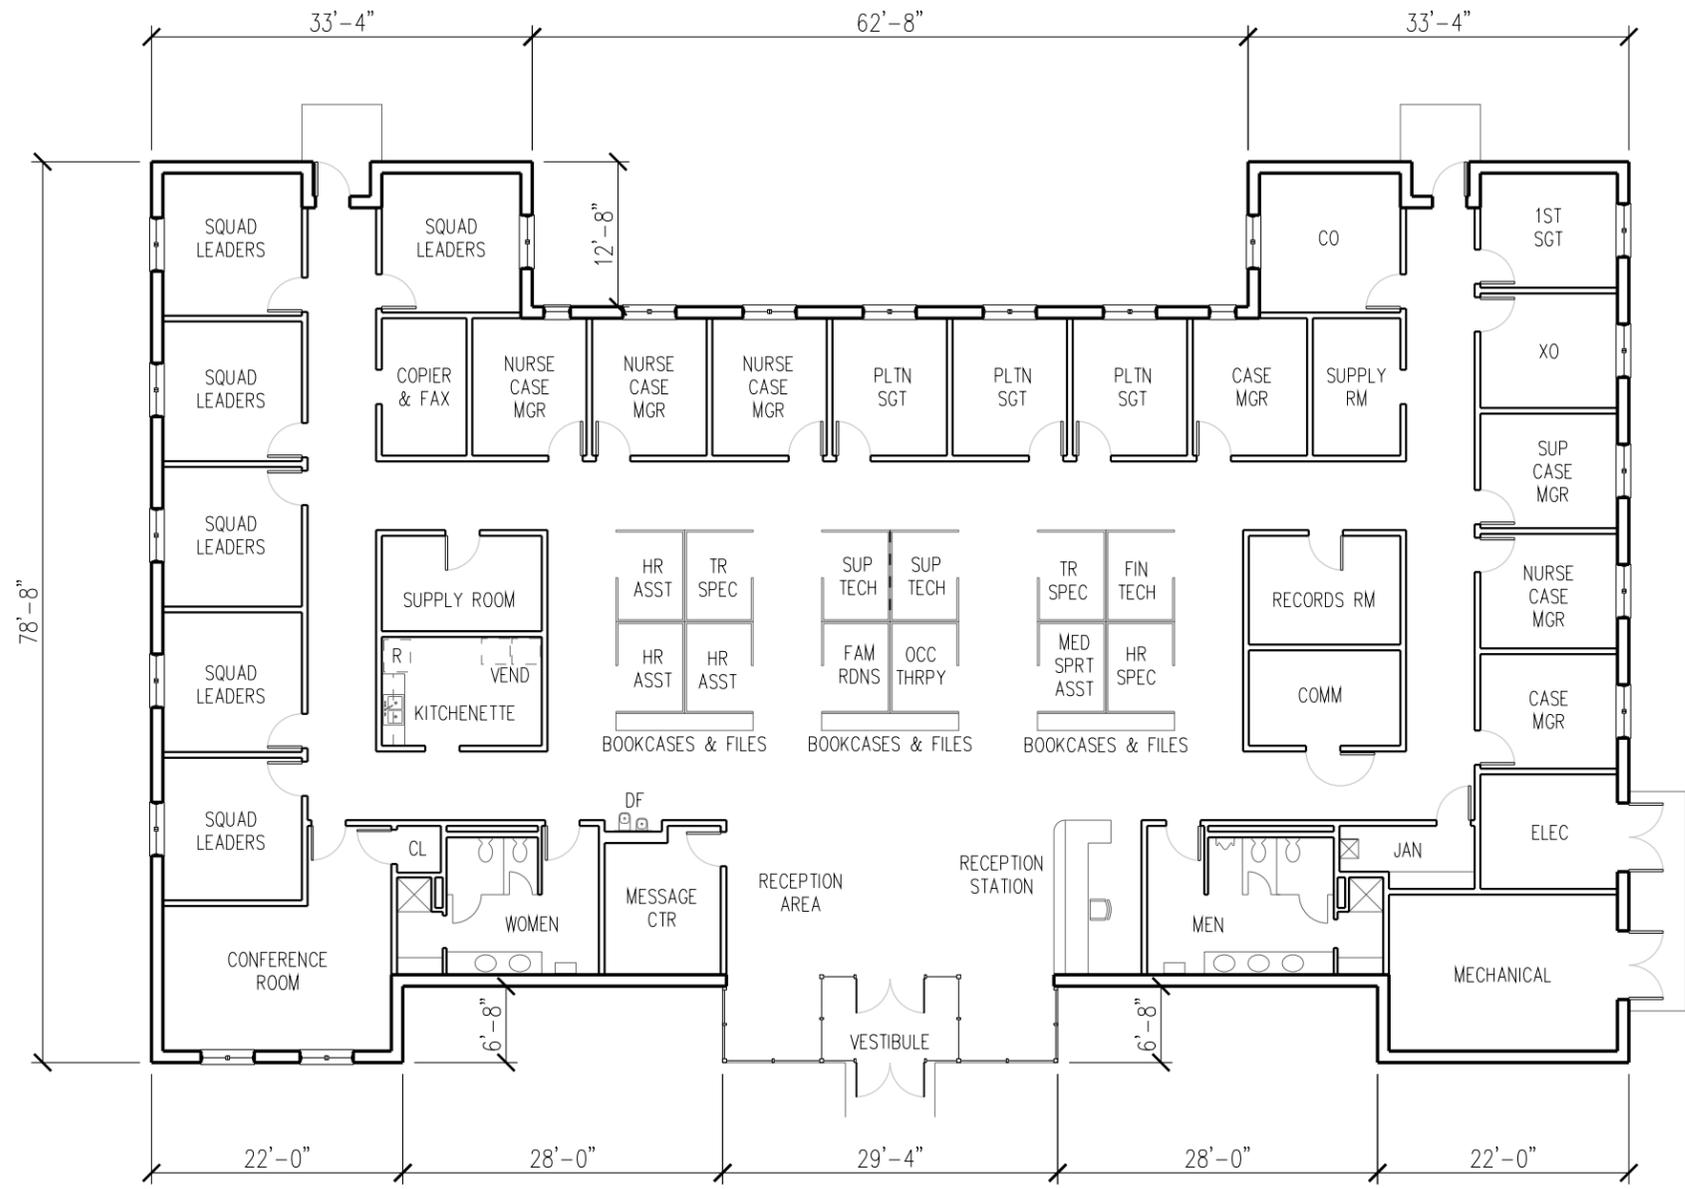


1 WT MEDIUM COMPANY HEADQUARTERS FLOOR PLAN



GRAPHIC SCALE

ALLOWABLE GROSS SQUARE FOOTAGE PER ARMY STANDARDS: 10,300 GSF
 TOTAL GROSS SQUARE FOOTAGE OF BUILDING (AS SHOWN): 8,992 GSF

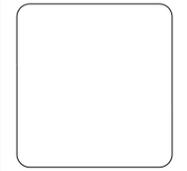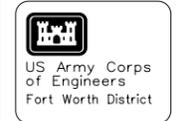

Symbol	Description	Tracking No.	Action	Date

Designed by: REP	Date: 10-01-2010
Drawn by: JOB	Soil No.:
Reviewed by: BILL BOYLE, AIA	Revision No: 01
Submitted by: CHIEF, ARCHITECTURAL SECTION	Plot date: Plot scale:

U.S. ARMY ENGINEER DISTRICT,
CORPS OF ENGINEERS
FORT WORTH, TEXAS


ENGINEERING/
CONSTRUCTION DIVISION
DESIGN BRANCH

WARRIORS IN TRANSITION
MEDIUM COMPANY HEADQUARTERS


FLOOR PLAN

Sheet reference number:
A-101


D
C
B
A

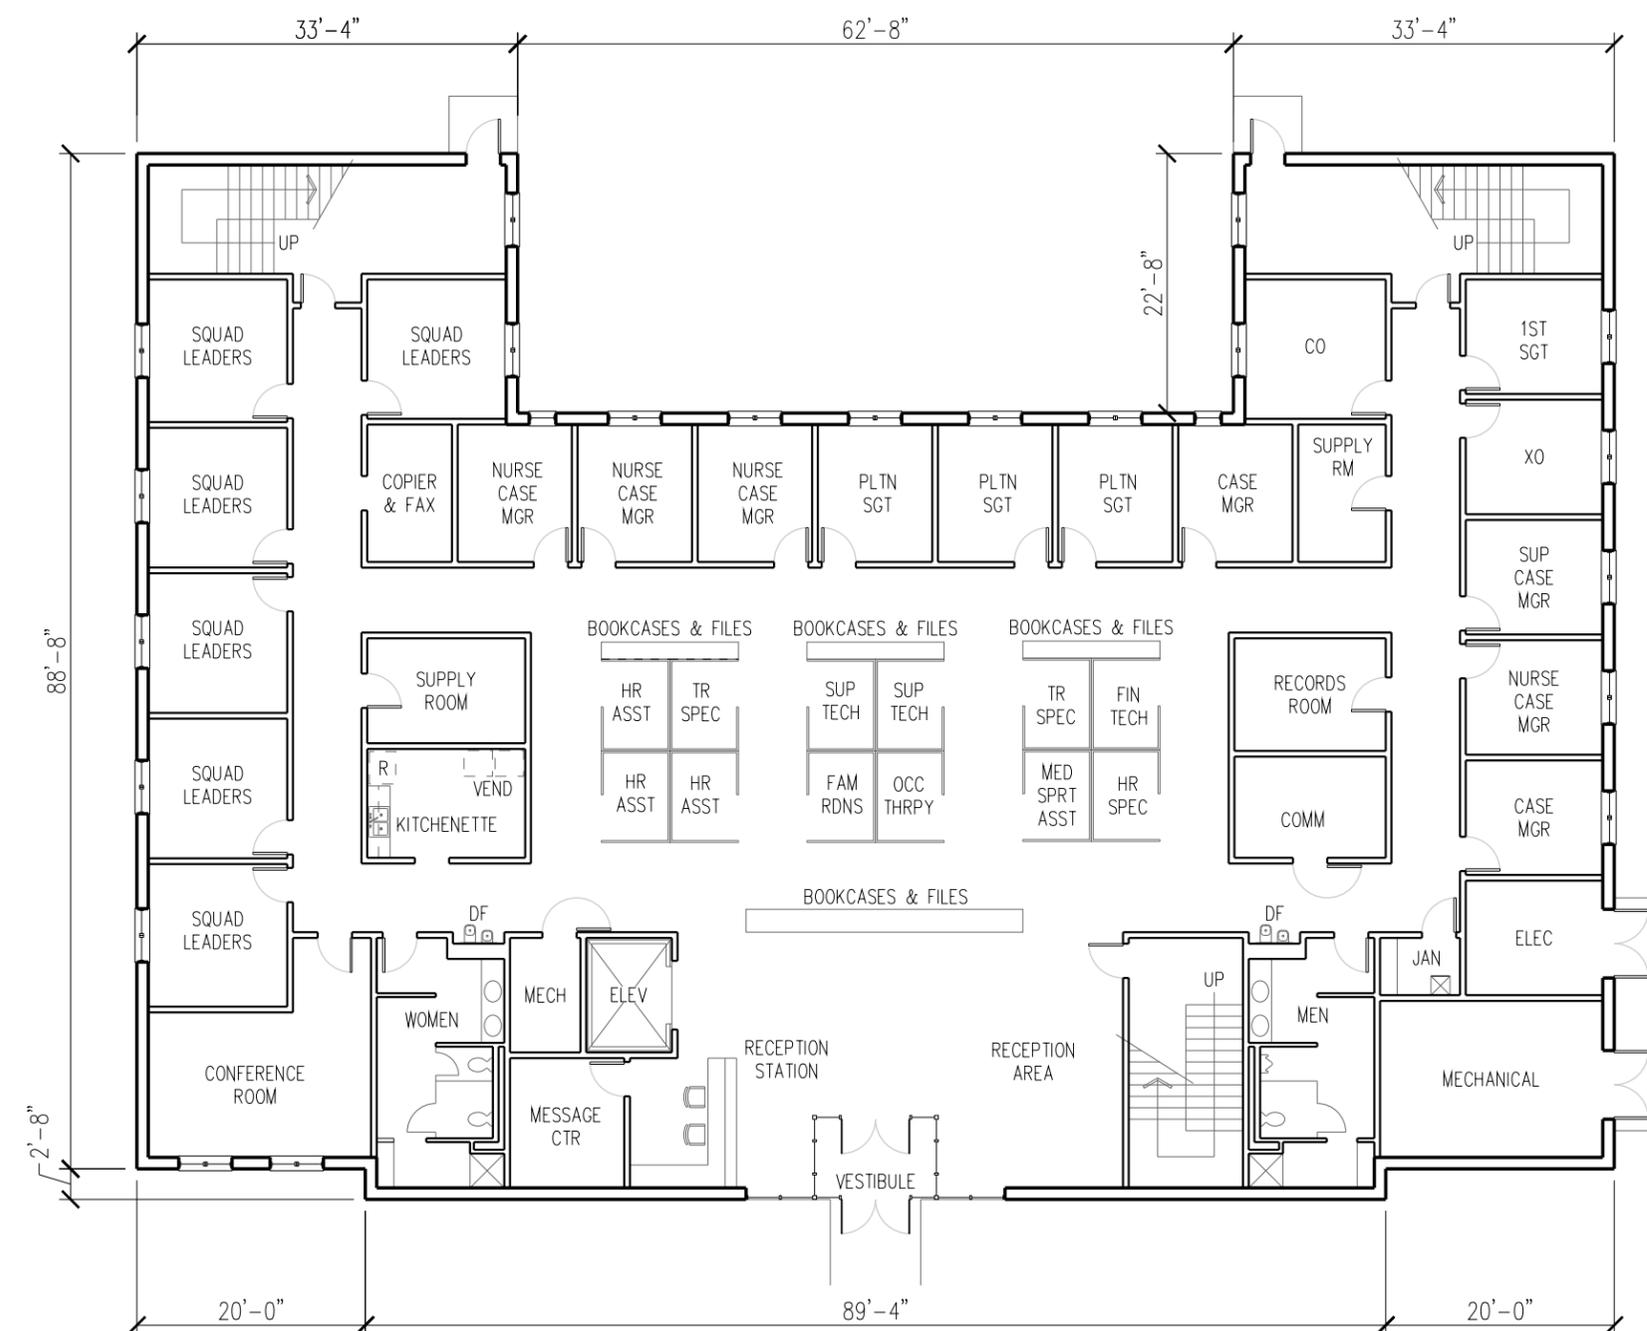

1 WT MEDIUM COMPANY HEADQUARTERS (STACKED) FIRST FLOOR PLAN
SCALE: RE: GRAPHIC SCALE

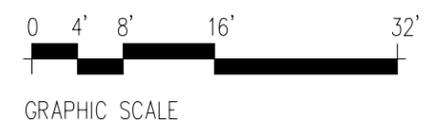

ALLOWABLE GROSS SQUARE FOOTAGE OF FIRST FLOOR PER ARMY STANDARDS:	10,300 GSF
GROSS SQUARE FOOTAGE OF FIRST FLOOR (AS SHOWN):	10,286 GSF
TOTAL ALLOWABLE GROSS SQUARE FOOTAGE OF BUILDING:	20,600 GSF
TOTAL GROSS SQUARE FOOTAGE OF BUILDING (AS SHOWN):	20,572 GSF

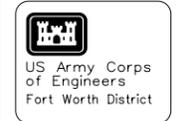

--	--	--	--


Symbol	Description	Tracking No.	Action	Date

Designed by: REP	Drawn by: JOB	Reviewed by: BILL BOYLE, AIA CHIEF, ARCHITECTURAL SECTION	Date: 10-01-2010	Sheet No. 01	Revision No. 01	Plot date: 	Plot scale:
U.S. ARMY ENGINEER DISTRICT, CORPS OF ENGINEERS FORT WORTH, TEXAS			ENGINEERING/ CONSTRUCTION DIVISION DESIGN BRANCH				


WARRIORS IN TRANSITION
MEDIUM COMPANY HEADQUARTERS
(STACKED)
FIRST FLOOR PLAN

Sheet
reference
number:
A-101


D
C
B
A

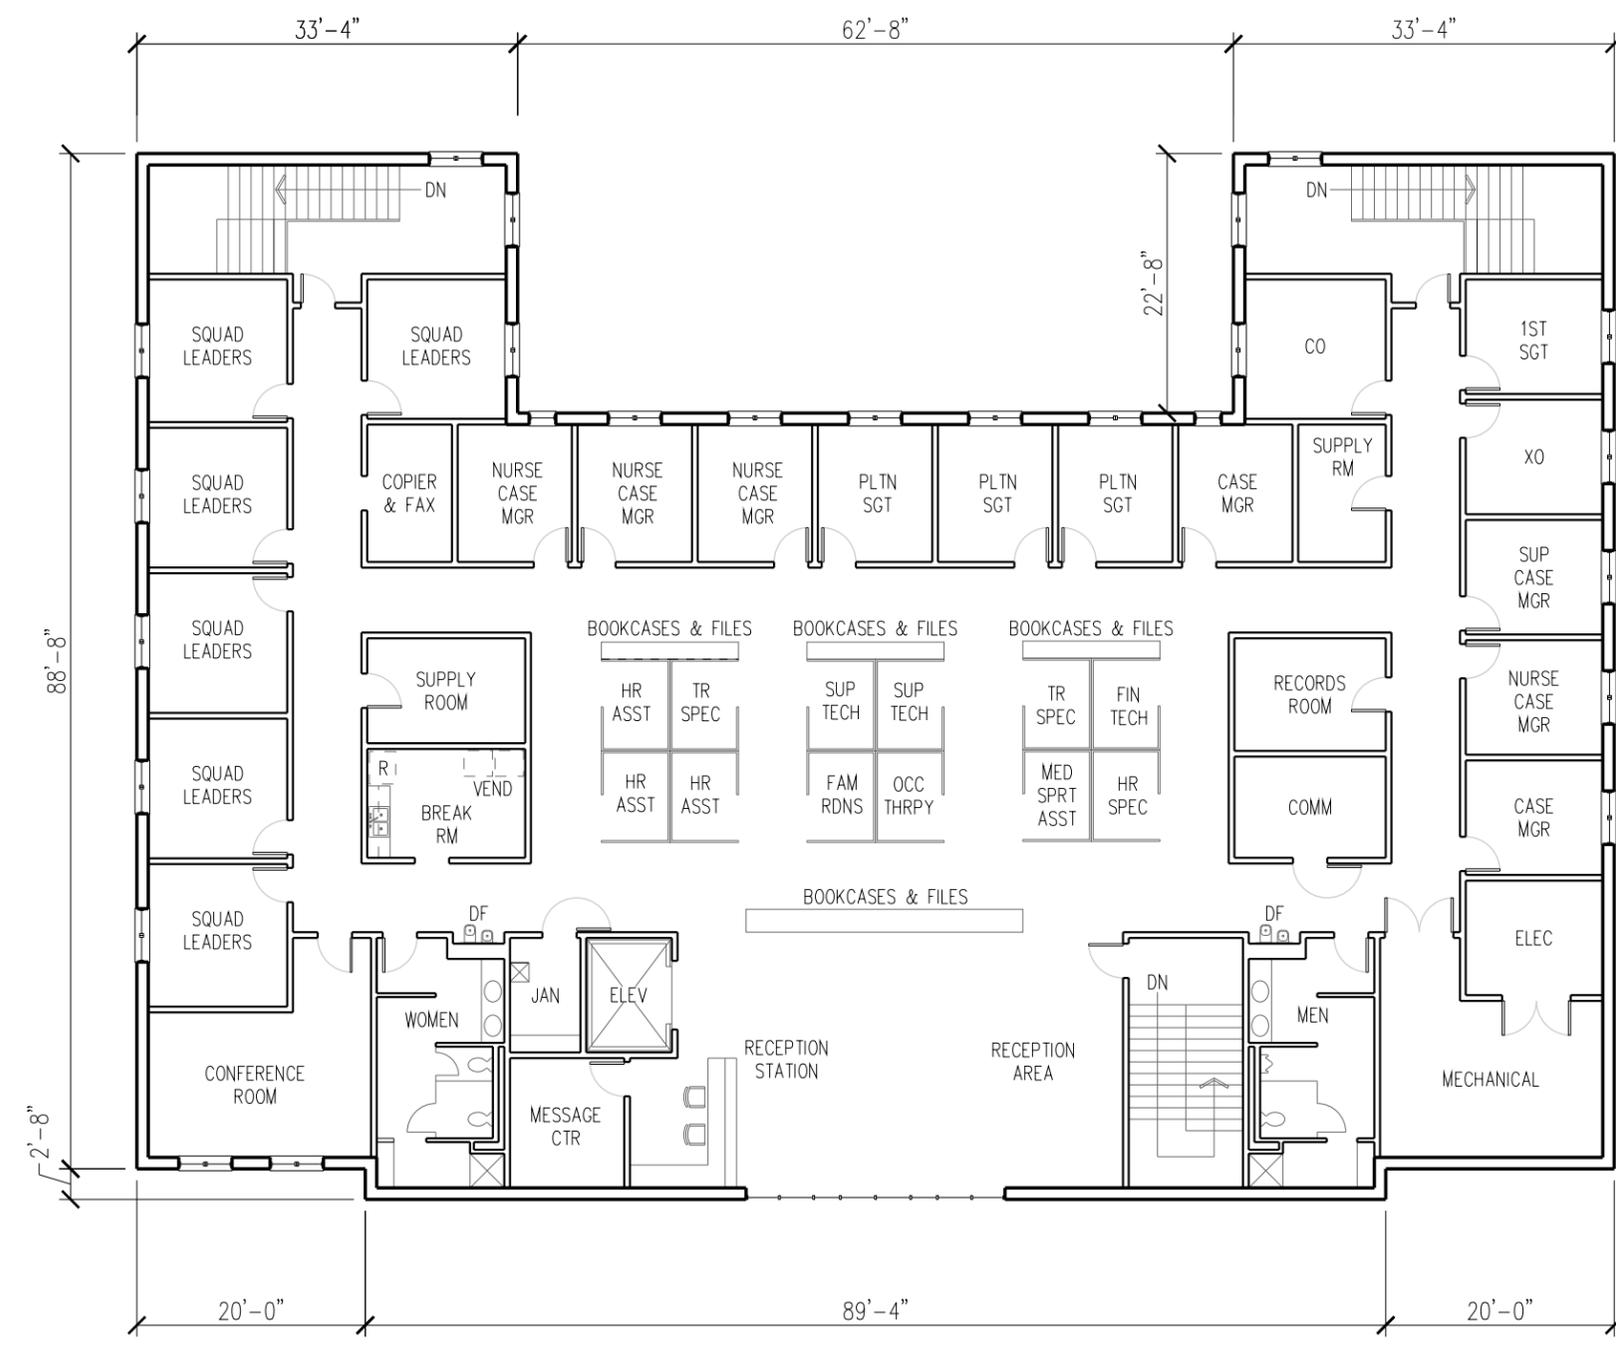

1 WT MEDIUM COMPANY HEADQUARTERS (STACKED) SECOND FLOOR PLAN
SCALE: RE: GRAPHIC SCALE

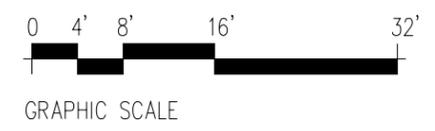

ALLOWABLE GROSS SQUARE FOOTAGE OF SECOND FLOOR PER ARMY STANDARDS: 10,300 GSF
GROSS SQUARE FOOTAGE OF SECOND FLOOR (AS SHOWN): 10,286 GSF

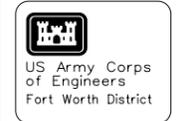

--	--	--	--

Symbol	Description	Tracking No.	Action	Date

Designed by: REP	Dwn by: JOB	Reviewed by: BILL BOYLE, AIA CHIEF, ARCHITECTURAL SECTION	Plotted by: 	Plotted date: 	Plot scale:
Date: 10-01-2010	Soi No.:	Revision No.:			
U.S. ARMY ENGINEER DISTRICT, CORPS OF ENGINEERS FORT WORTH, TEXAS					
ENGINEERING/ CONSTRUCTION DIVISION DESIGN BRANCH					

WARRIORS IN TRANSITION
MEDIUM COMPANY HEADQUARTERS
(STACKED)
SECOND FLOOR PLAN

Sheet
reference
number:
A-102



Symbol	Description	Tracking No.	Action	Date

Designed by: REP	Drawn by: JOB	Reviewed by: BILL BOYLE, AIA	Submitted by: BILL BOYLE, AIA	DATE: 10-01-2010	SHEET NO.: 01	REVISION NO.: 01	DATE: 10-01-2010
U.S. ARMY ENGINEER DISTRICT, CORPS OF ENGINEERS FORT WORTH, TEXAS				ENGINEERING/CONSTRUCTION DIVISION DESIGN BRANCH			


WARRIORS IN TRANSITION MEDIUM COMPANY HEADQUARTERS DUPLEX & BATTALION HEADQUARTERS COMBO

FIRST FLOOR PLAN

Sheet reference number:
A-101

1 WT MEDIUM COMPANY HEADQUARTERS DUPLEX FIRST FLOOR PLAN

SCALE: RE: GRAPHIC SCALE

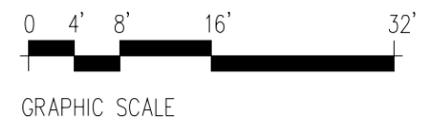

ALLOWABLE GROSS SQUARE FOOTAGE OF MED CoHQ (DUPLEX) PER ARMY STANDARDS:	18,550 GSF
GROSS SQUARE FOOTAGE OF MED CoHQ (DUPLEX) AS SHOWN:	18,834 GSF
TOTAL ALLOWABLE GROSS SQUARE FOOTAGE OF BUILDING:	26,650 GSF
TOTAL GROSS SQUARE FOOTAGE OF BUILDING (AS SHOWN):	27,209 GSF



US Army Corps of Engineers
Fort Worth District

Symbol	Description	Tracking No.	Action	Date

Designed by: REP	Date: 10-01-2010
Drawn by: JOB	Soi No.:
Reviewed by:	Revision No: 01
Submitted by: BILL BOYLE, AIA CHIEF, ARCHITECTURAL SECTION	Plot date: Plot scale:

U.S. ARMY ENGINEER DISTRICT,
CORPS OF ENGINEERS
FORT WORTH, TEXAS

ENGINEERING/
CONSTRUCTION DIVISION
DESIGN BRANCH

WARRIORS IN TRANSITION
MEDIUM COMPANY HEADQUARTERS DUPLEX
& BATTALION HEADQUARTERS COMBO

SECOND FLOOR PLAN

1 WT BATTALION HEADQUARTERS SECOND FLOOR PLAN


SCALE: RE: GRAPHIC SCALE



GRAPHIC SCALE


ALLOWABLE GROSS SQUARE FOOTAGE OF BATTALION HEADQUARTERS PER ARMY STANDARDS: 8,100 GSF
GROSS SQUARE FOOTAGE OF BATTALION HEADQUARTERS (AS SHOWN): 8,375 GSF

Sheet reference number:
A-102

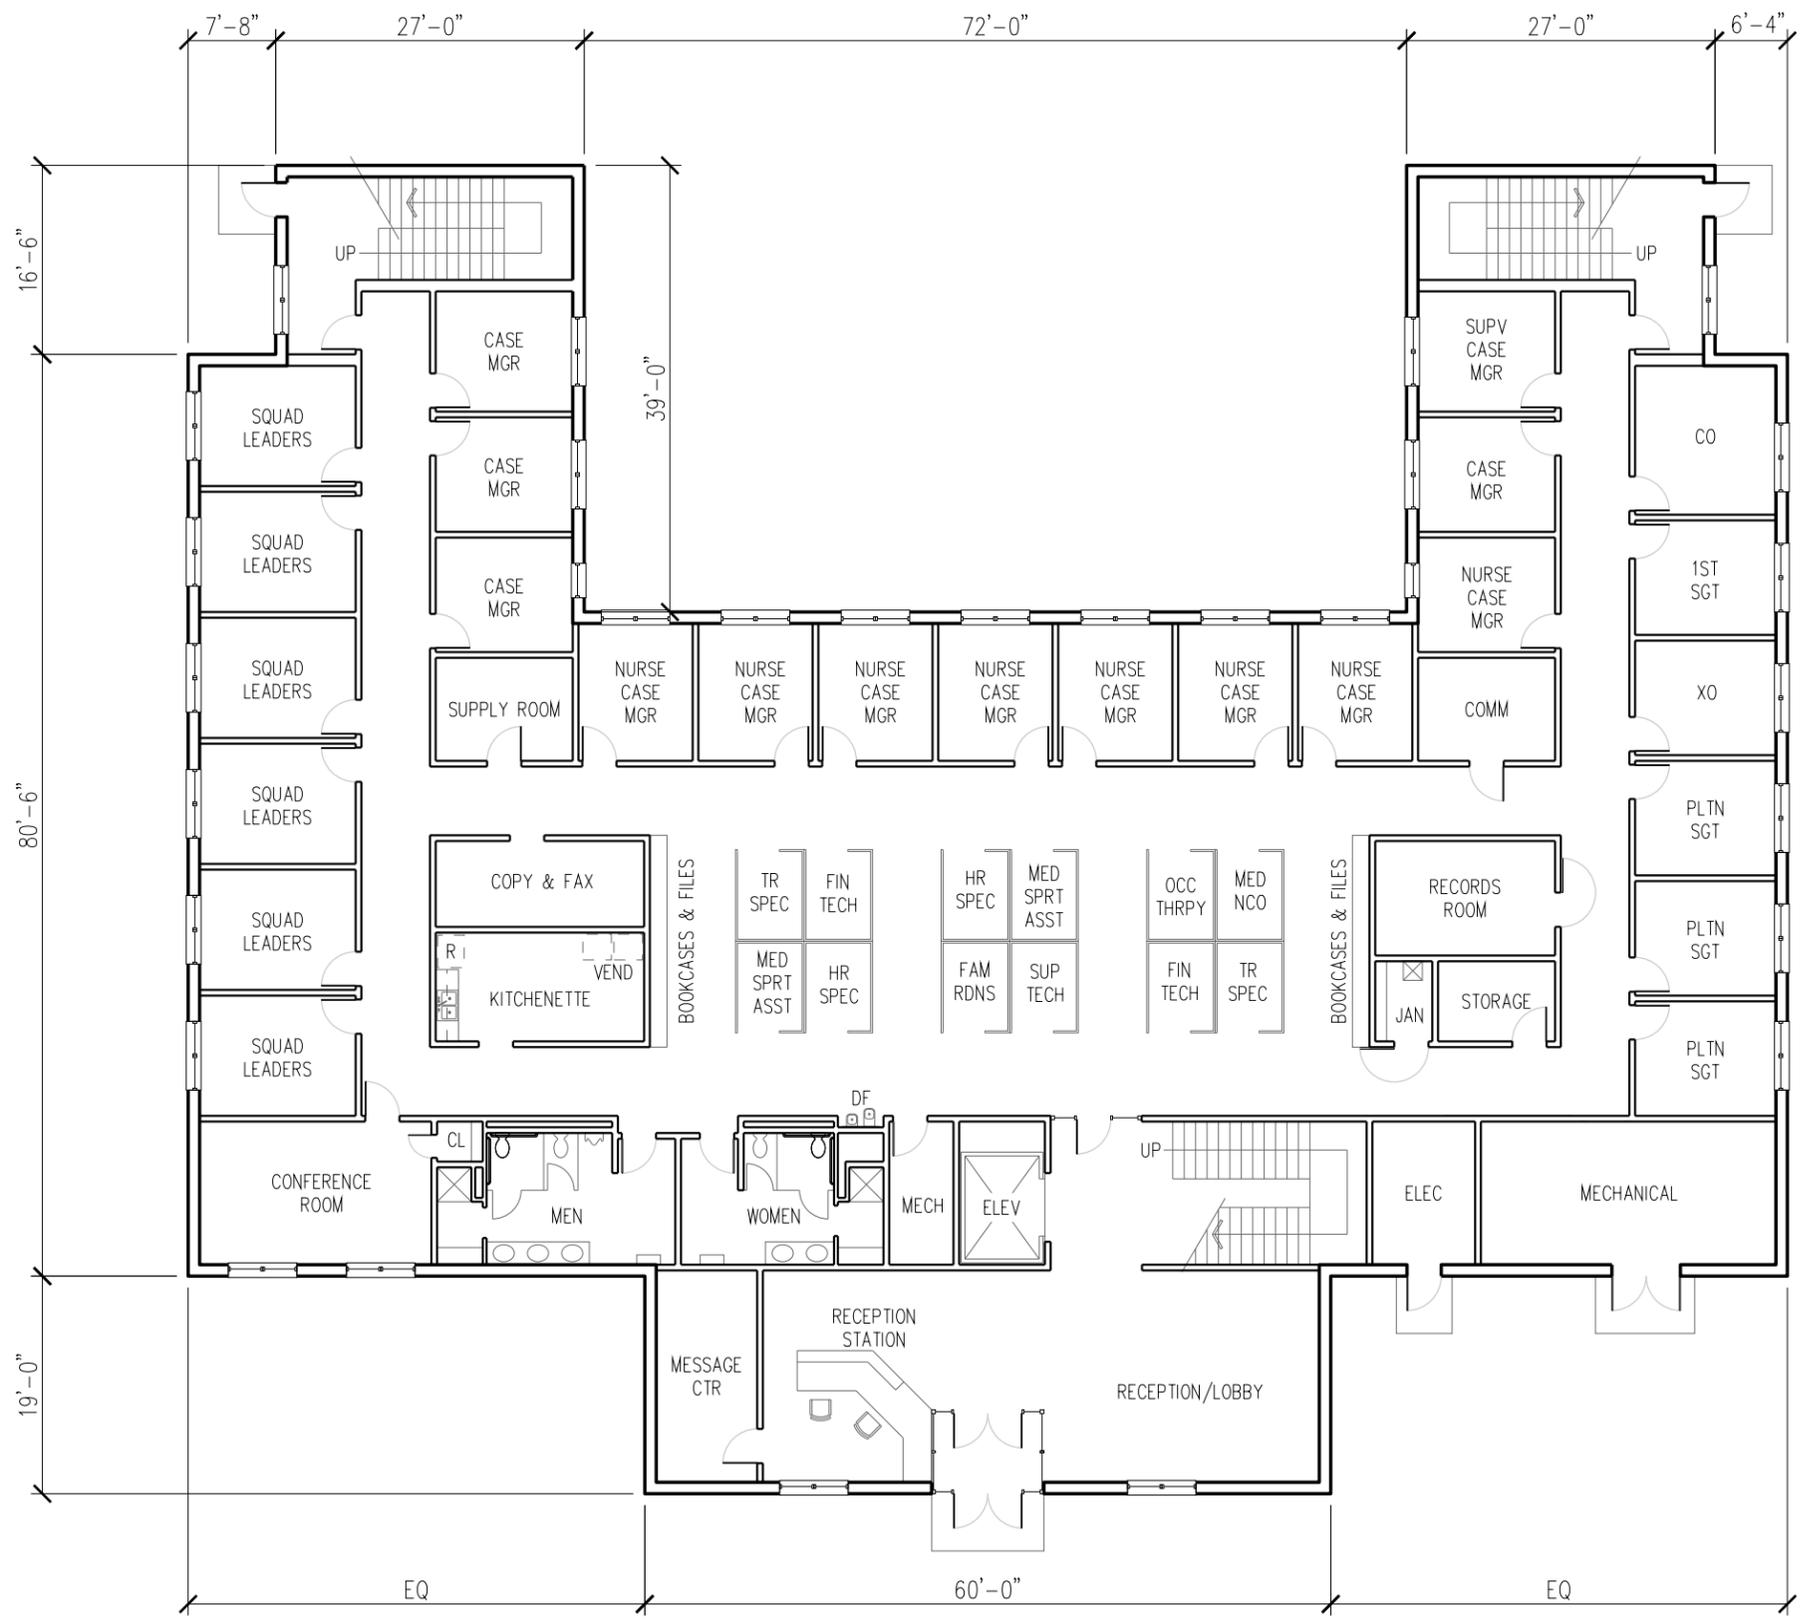

1 WT LARGE COMPANY HEADQUARTERS (STACKED) FIRST FLOOR PLAN
 SCALE: RE: GRAPHIC SCALE
 0 4' 8' 16' 32'
 GRAPHIC SCALE

ALLOWABLE GROSS SQUARE FOOTAGE OF FIRST FLOOR PER ARMY STANDARDS:	XX,XXX GSF
GROSS SQUARE FOOTAGE OF FIRST FLOOR (AS SHOWN):	11,682 GSF
TOTAL ALLOWABLE GROSS SQUARE FOOTAGE OF BUILDING:	32,760 GSF
TOTAL GROSS SQUARE FOOTAGE OF BUILDING (AS SHOWN):	32,764 GSF

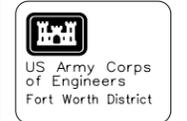

Symbol	Description	Tracing No.	Action	Date

Designed by: REP	Drawn by: JOB	Reviewed by: BILL BOYLE, AIA CHIEF, ARCHITECTURAL SECTION	Date: 10-01-2010	Soil No.:	Revision No.:	Plot scale:

U.S. ARMY ENGINEER DISTRICT,
 CORPS OF ENGINEERS
 FORT WORTH, TEXAS

ENGINEERING/
 CONSTRUCTION DIVISION
 DESIGN BRANCH

WARRIORS IN TRANSITION
 LARGE COMPANY HEADQUARTERS
 (STACKED)

FIRST FLOOR PLAN


Sheet
 reference
 number:
 A-101

D

C

B

A

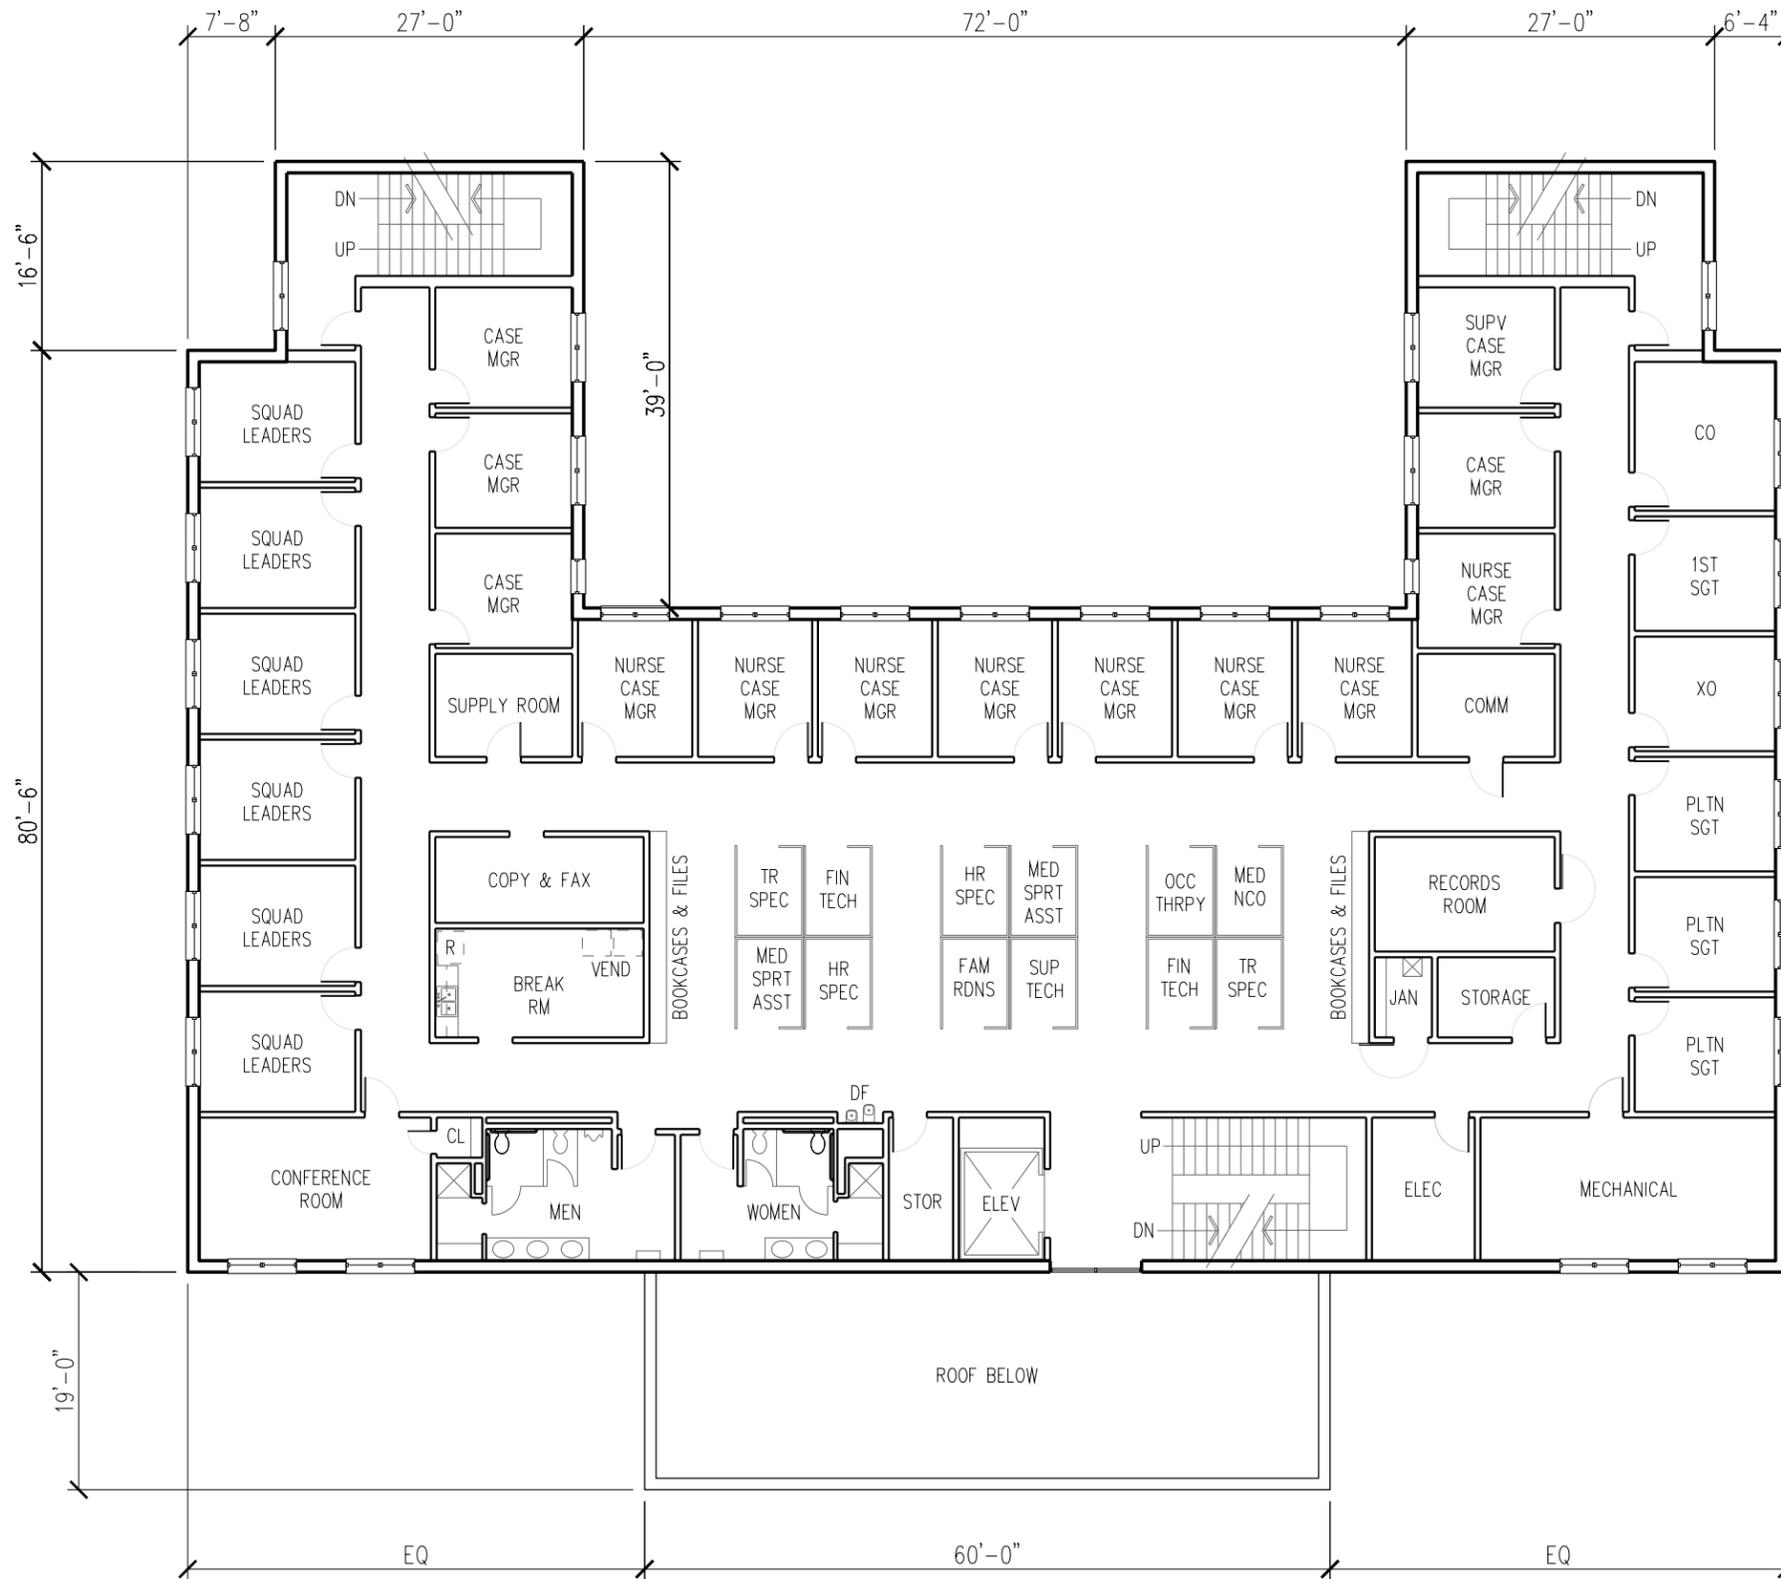

1 WT LARGE COMPANY HEADQUARTERS
(STACKED) SECOND FLOOR PLAN

SCALE: RE: GRAPHIC SCALE



GRAPHIC SCALE

ALLOWABLE GROSS SQUARE FOOTAGE OF SECOND FLOOR PER ARMY STANDARDS: XX,XXX GSF
GROSS SQUARE FOOTAGE OF SECOND FLOOR (AS SHOWN): 10,541 GSF



US Army Corps of Engineers
Fort Worth District

Symbol	Description	Tracking No.	Action	Date

Designed by: REP	Date: 10-01-2010	Submitted by: BILL BOYLE, AIA CHIEF, ARCHITECTURAL SECTION	Revision No: 01
Drawn by: JOB	Soil No.:		
Reviewed by:			

U.S. ARMY ENGINEER DISTRICT,
CORPS OF ENGINEERS
FORT WORTH, TEXAS

ENGINEERING/
CONSTRUCTION DIVISION
DESIGN BRANCH

WARRIORS IN TRANSITION
LARGE COMPANY HEADQUARTERS
STACKED

SECOND FLOOR PLAN

Sheet
reference
number:
A-102

D

C

B

A



1 WT LARGE COMPANY HEADQUARTERS
(STACKED) THIRD FLOOR PLAN

SCALE: RE: GRAPHIC SCALE



GRAPHIC SCALE

ALLOWABLE GROSS SQUARE FOOTAGE OF THIRD FLOOR PER ARMY STANDARDS: XX,XXX GSF
GROSS SQUARE FOOTAGE OF THIRD FLOOR (AS SHOWN): 10,541 GSF



US Army Corps of Engineers
Fort Worth District

Tracking No.	Action	Date

Designed by: REP	10-01-2010	Soil No.	
Drawn by: JOB		Revision No:	01
Reviewed by:			
Submitted by: BILL BOYLE, AIA CHIEF, ARCHITECTURAL SECTION			

U.S. ARMY ENGINEER DISTRICT,
CORPS OF ENGINEERS
FORT WORTH, TEXAS

ENGINEERING/
CONSTRUCTION DIVISION
DESIGN BRANCH

WARRIORS IN TRANSITION
LARGE COMPANY HEADQUARTERS
(STACKED)

THIRD FLOOR PLAN

Sheet
reference
number:
A-103



US Army Corps of Engineers Fort Worth District

Symbol	Description	Tracking No.	Action	Date

Designed by:	REP	DATE: 10-01-2010
Drawn by:	JAB	Sol. No.:
Reviewed by:		Revision No.:
Submitted by:	BILL BOYLE, ALA	Plot date:
CHEF, ARCHITECTURAL SECTION		Plot scale:


U.S. ARMY ENGINEER DISTRICT,
CORPS OF ENGINEERS
FORT WORTH, TEXAS

ENGINEERING/
CONSTRUCTION DIVISION
DESIGN BRANCH


WARRIORS IN TRANSITION
LARGE COMPANY HEADQUARTERS
DUPLEX (HALF STACKED)

FIRST FLOOR PLAN

Sheet reference number:
A-101

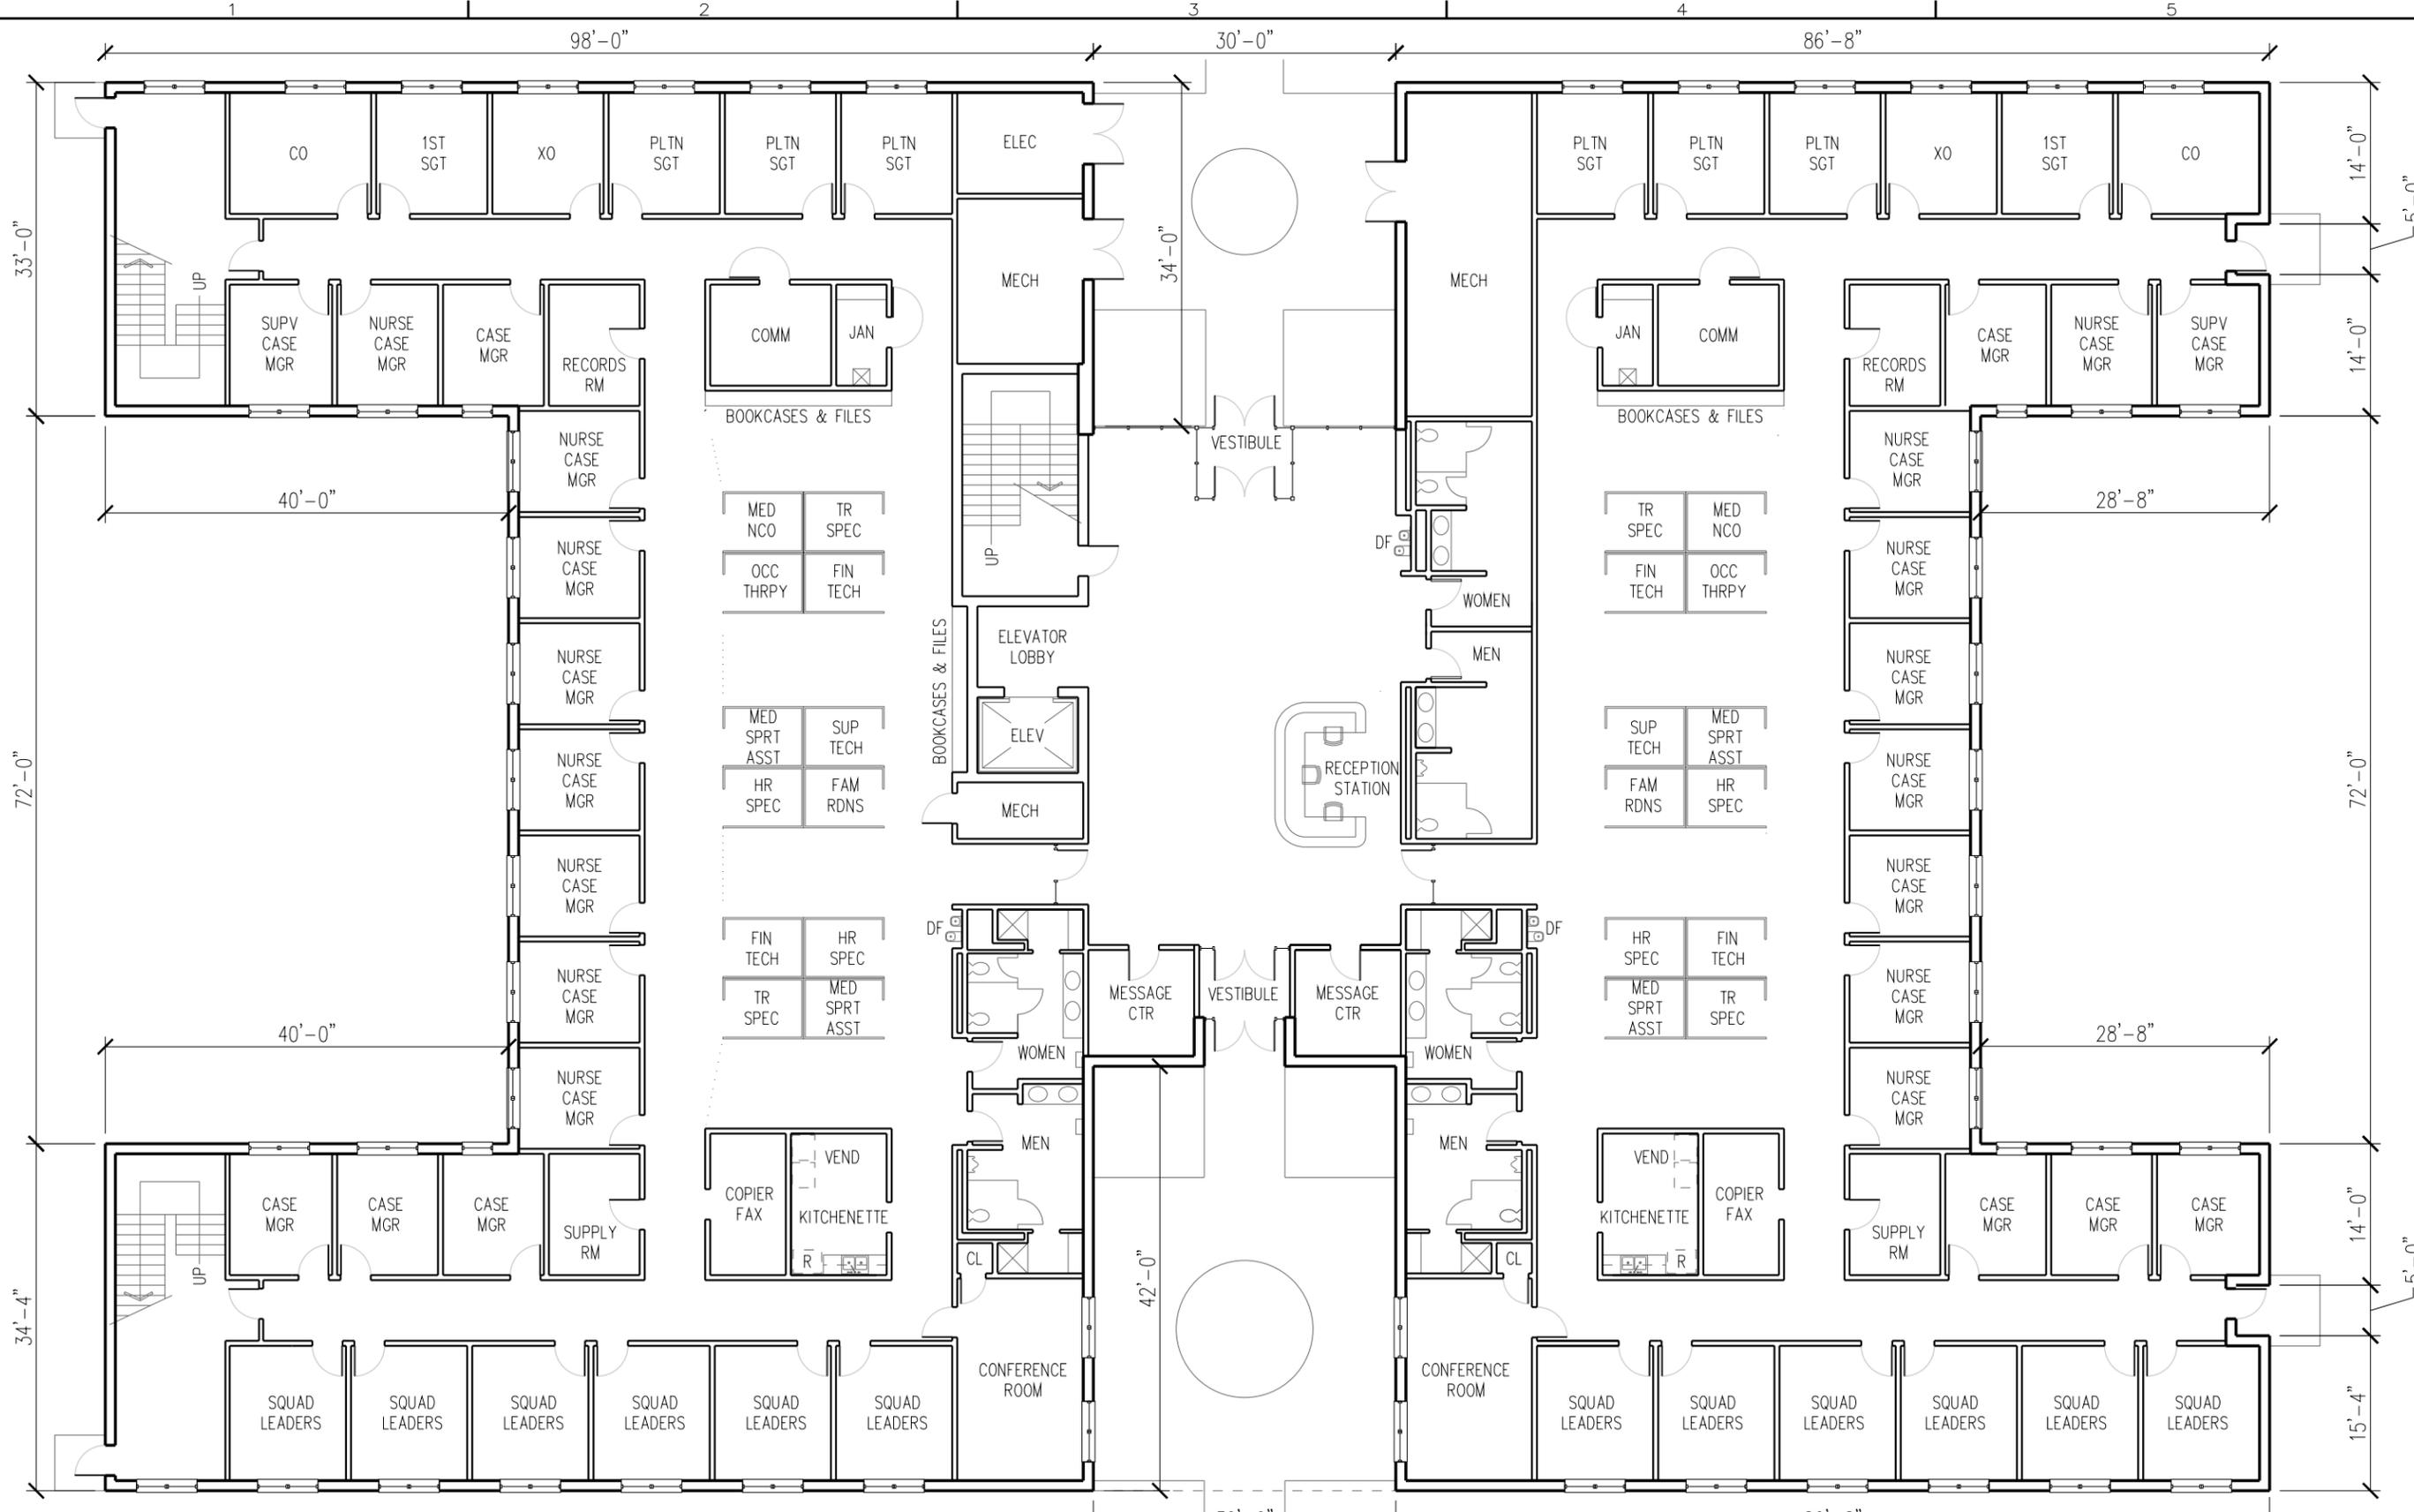


WT LARGE COMPANY HEADQUARTERS DUPLEX
(HALF STACKED) FIRST FLOOR PLAN

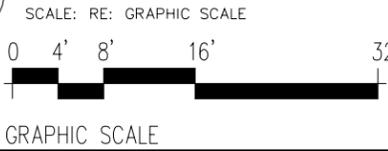


ALLOWABLE GROSS SQUARE FOOTAGE PER ARMY STANDARDS:	33,000 GSF (max 159 personnel)
GROSS SQUARE FOOTAGE OF FIRST FLOOR (AS SHOWN):	22,650 GSF
TOTAL GROSS SQUARE FOOTAGE OF BUILDING:	33,425 GSF



WT LARGE COMPANY HEADQUARTERS
(HALF STACKED) SECOND FLOOR PLAN

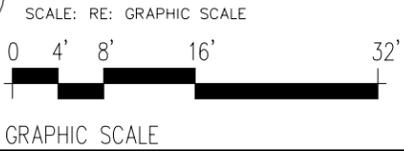

ALLOWABLE GROSS SQUARE FOOTAGE PER ARMY STANDARDS:	33,000 GSF (max 159 personnel)
GROSS SQUARE FOOTAGE OF SECOND FLOOR (AS SHOWN):	10,775 GSF
TOTAL GROSS SQUARE FOOTAGE OF BUILDING:	33,425 GSF

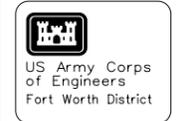

--	--	--	--

Symbol	Description	Tracking No.	Action	Date

Designed by: REP	Drawn by: JOB	Reviewed by: BILL BOYLE, AIA CHIEF, ARCHITECTURAL SECTION	Submitted by: BILL BOYLE, AIA CHIEF, ARCHITECTURAL SECTION	Date: 10-01-2010	Sheet No. 	Revision No. 01	Plot scale:
---------------------	------------------	---	--	---------------------	---------------	--------------------	-----------------


U.S. ARMY ENGINEER DISTRICT,
CORPS OF ENGINEERS
FORT WORTH, TEXAS

ENGINEERING/
CONSTRUCTION DIVISION
DESIGN BRANCH


WARRIORS IN TRANSITION
LARGE COMPANY HEADQUARTERS
DUPLEX (HALF STACKED)

SECOND FLOOR PLAN

Sheet
reference
number:
A-102

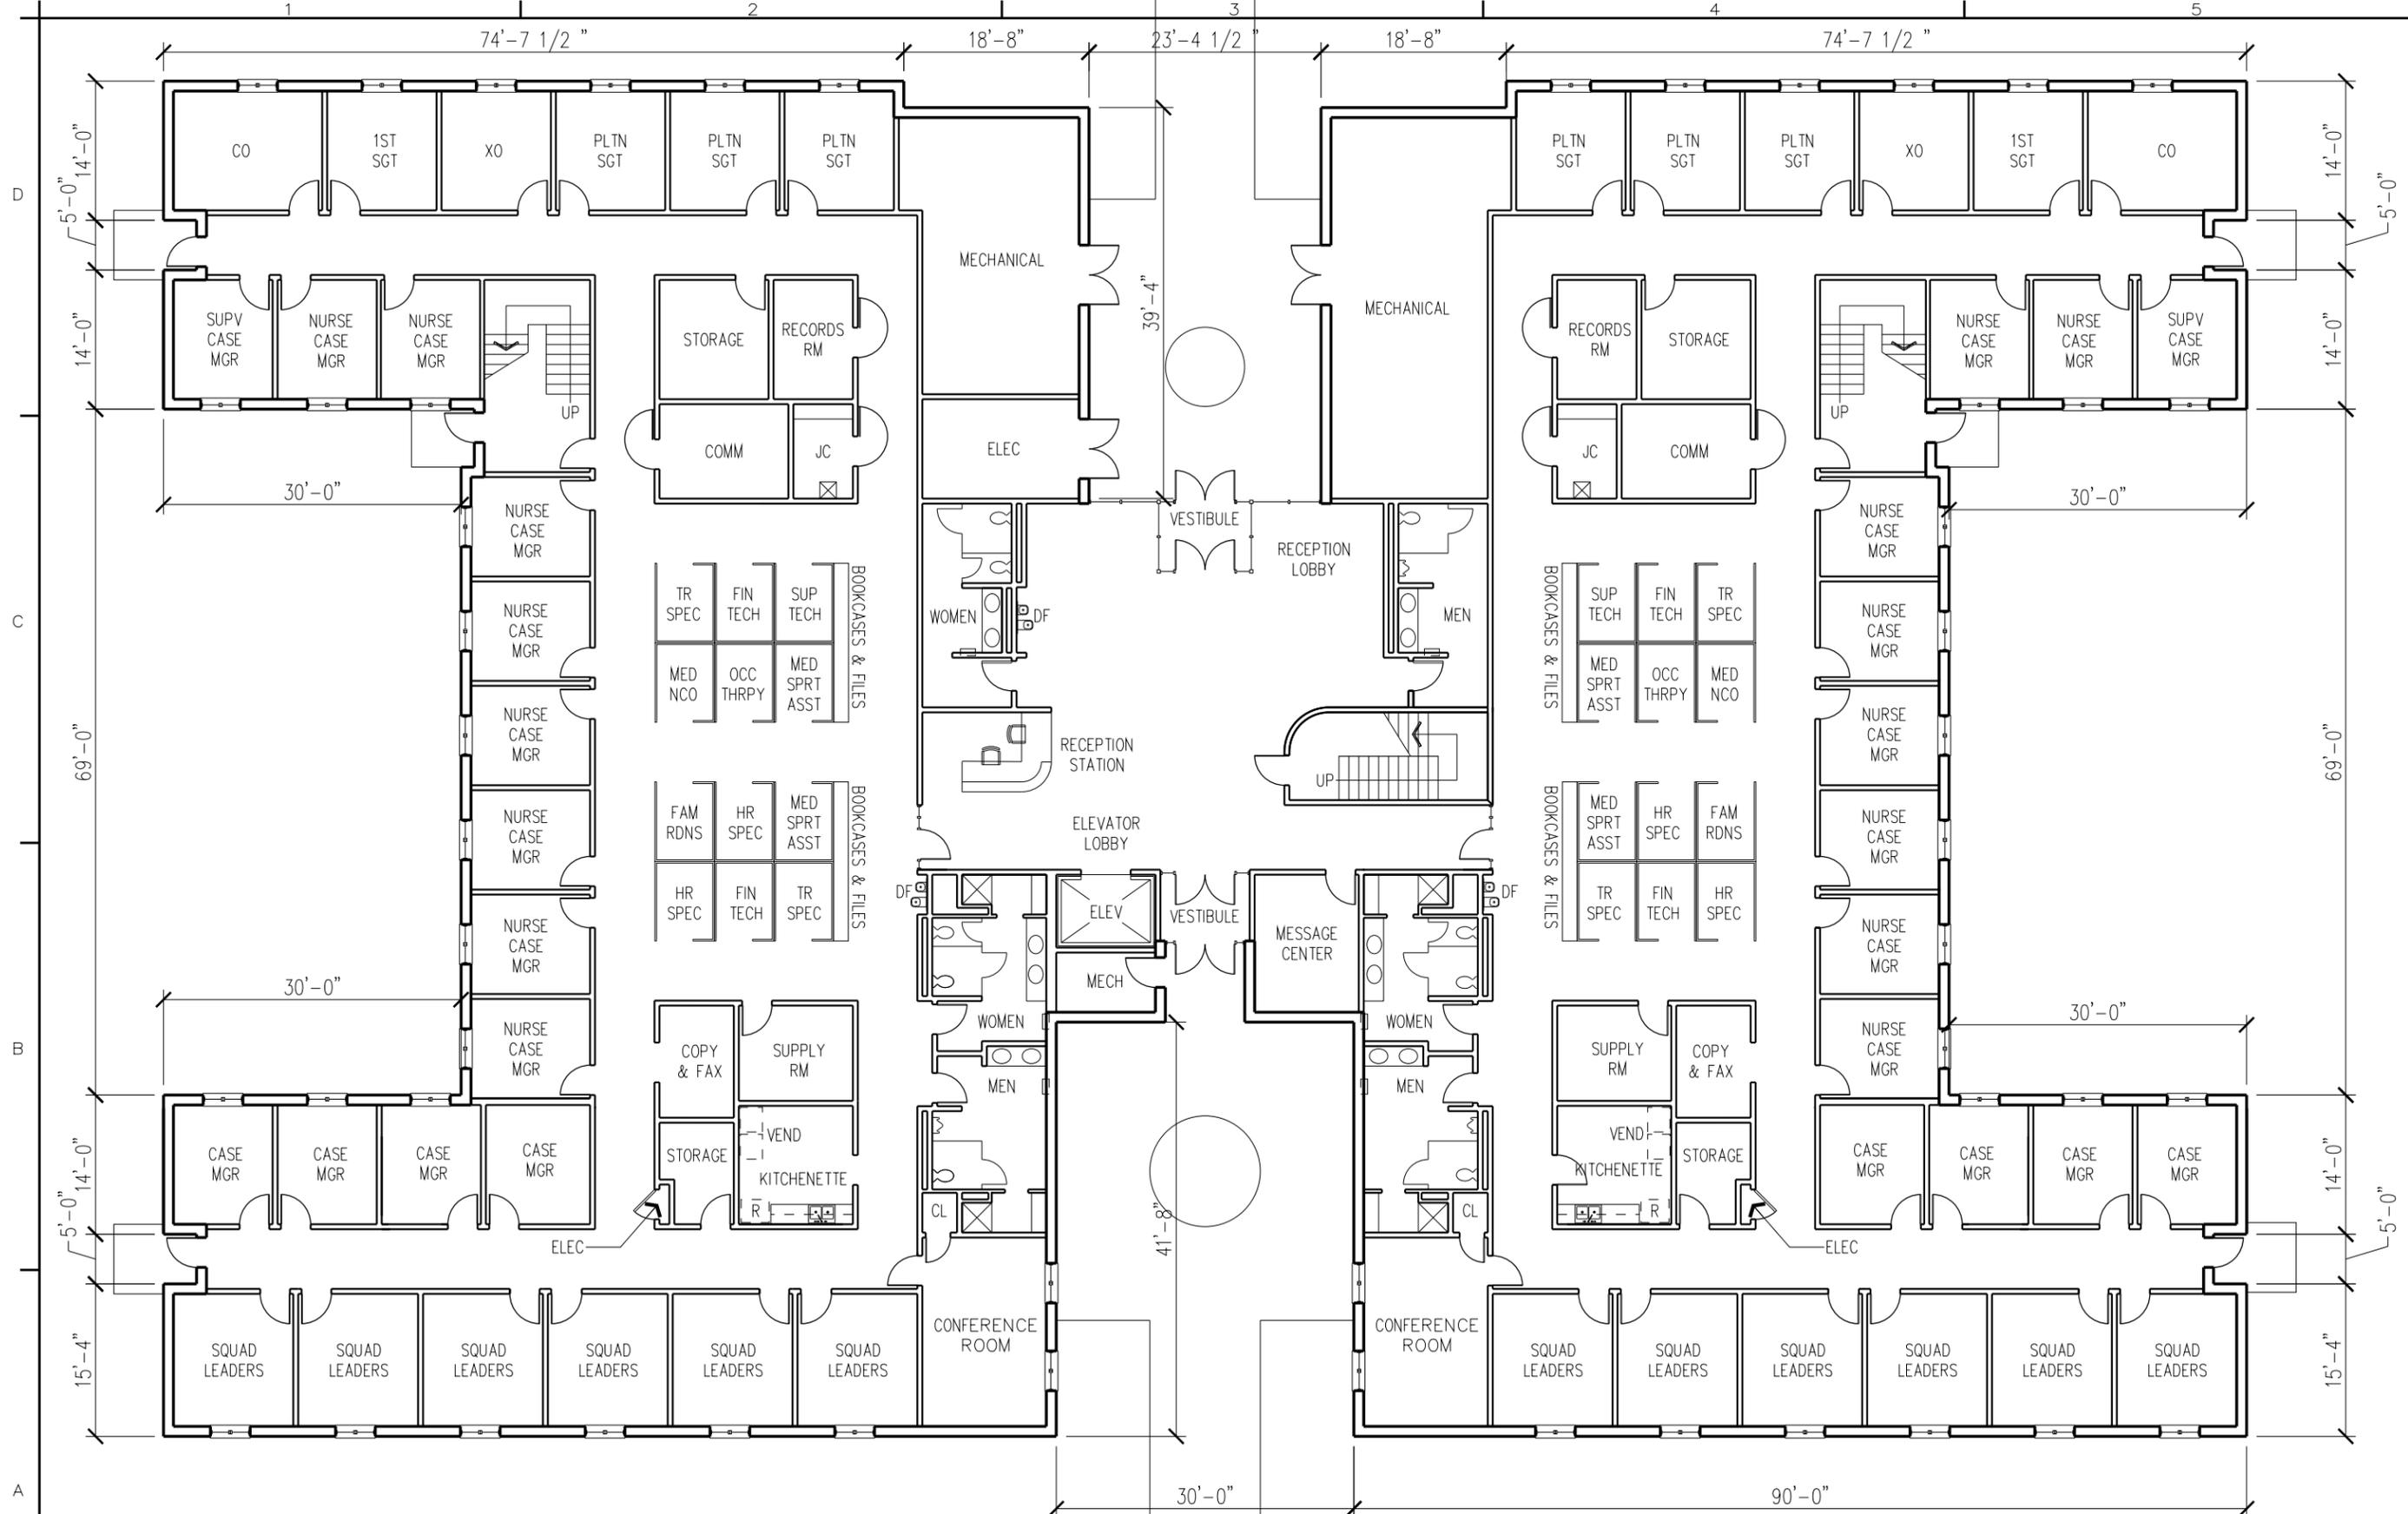

1 WT LARGE COMPANY HEADQUARTERS DUPLEX FIRST FLOOR PLAN

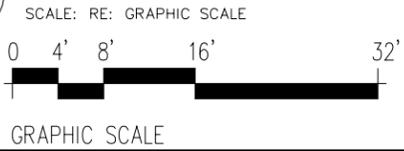

ALLOWABLE GROSS SQUARE FOOTAGE OF FIRST FLOOR PER ARMY STANDARDS:	22,000 GSF
GROSS SQUARE FOOTAGE OF FIRST FLOOR (AS SHOWN):	22,038 GSF
TOTAL ALLOWABLE GROSS SQUARE FOOTAGE OF BUILDING:	30,100 GSF
TOTAL GROSS SQUARE FOOTAGE OF BUILDING (AS SHOWN):	30,135 GSF


Symbol	Description	Tracking No.	Action	Date

Designed by: REP	Drawn by: JOB	Reviewed by: 	Submitted by: BILL BOYLE, AIA CHIEF, ARCHITECTURAL SECTION
Date: 10-01-2010	Soil No.: 	Revision No.: 01	Plot date:
U.S. ARMY ENGINEER DISTRICT, CORPS OF ENGINEERS FORT WORTH, TEXAS		ENGINEERING/ CONSTRUCTION DIVISION DESIGN BRANCH	


WARRIORS IN TRANSITION
2-STORY LARGE COMPANY HEADQUARTERS
DUPLEX & BATTALION HEADQUARTERS COMBO

FIRST FLOOR PLAN

Sheet
reference
number:
A-101

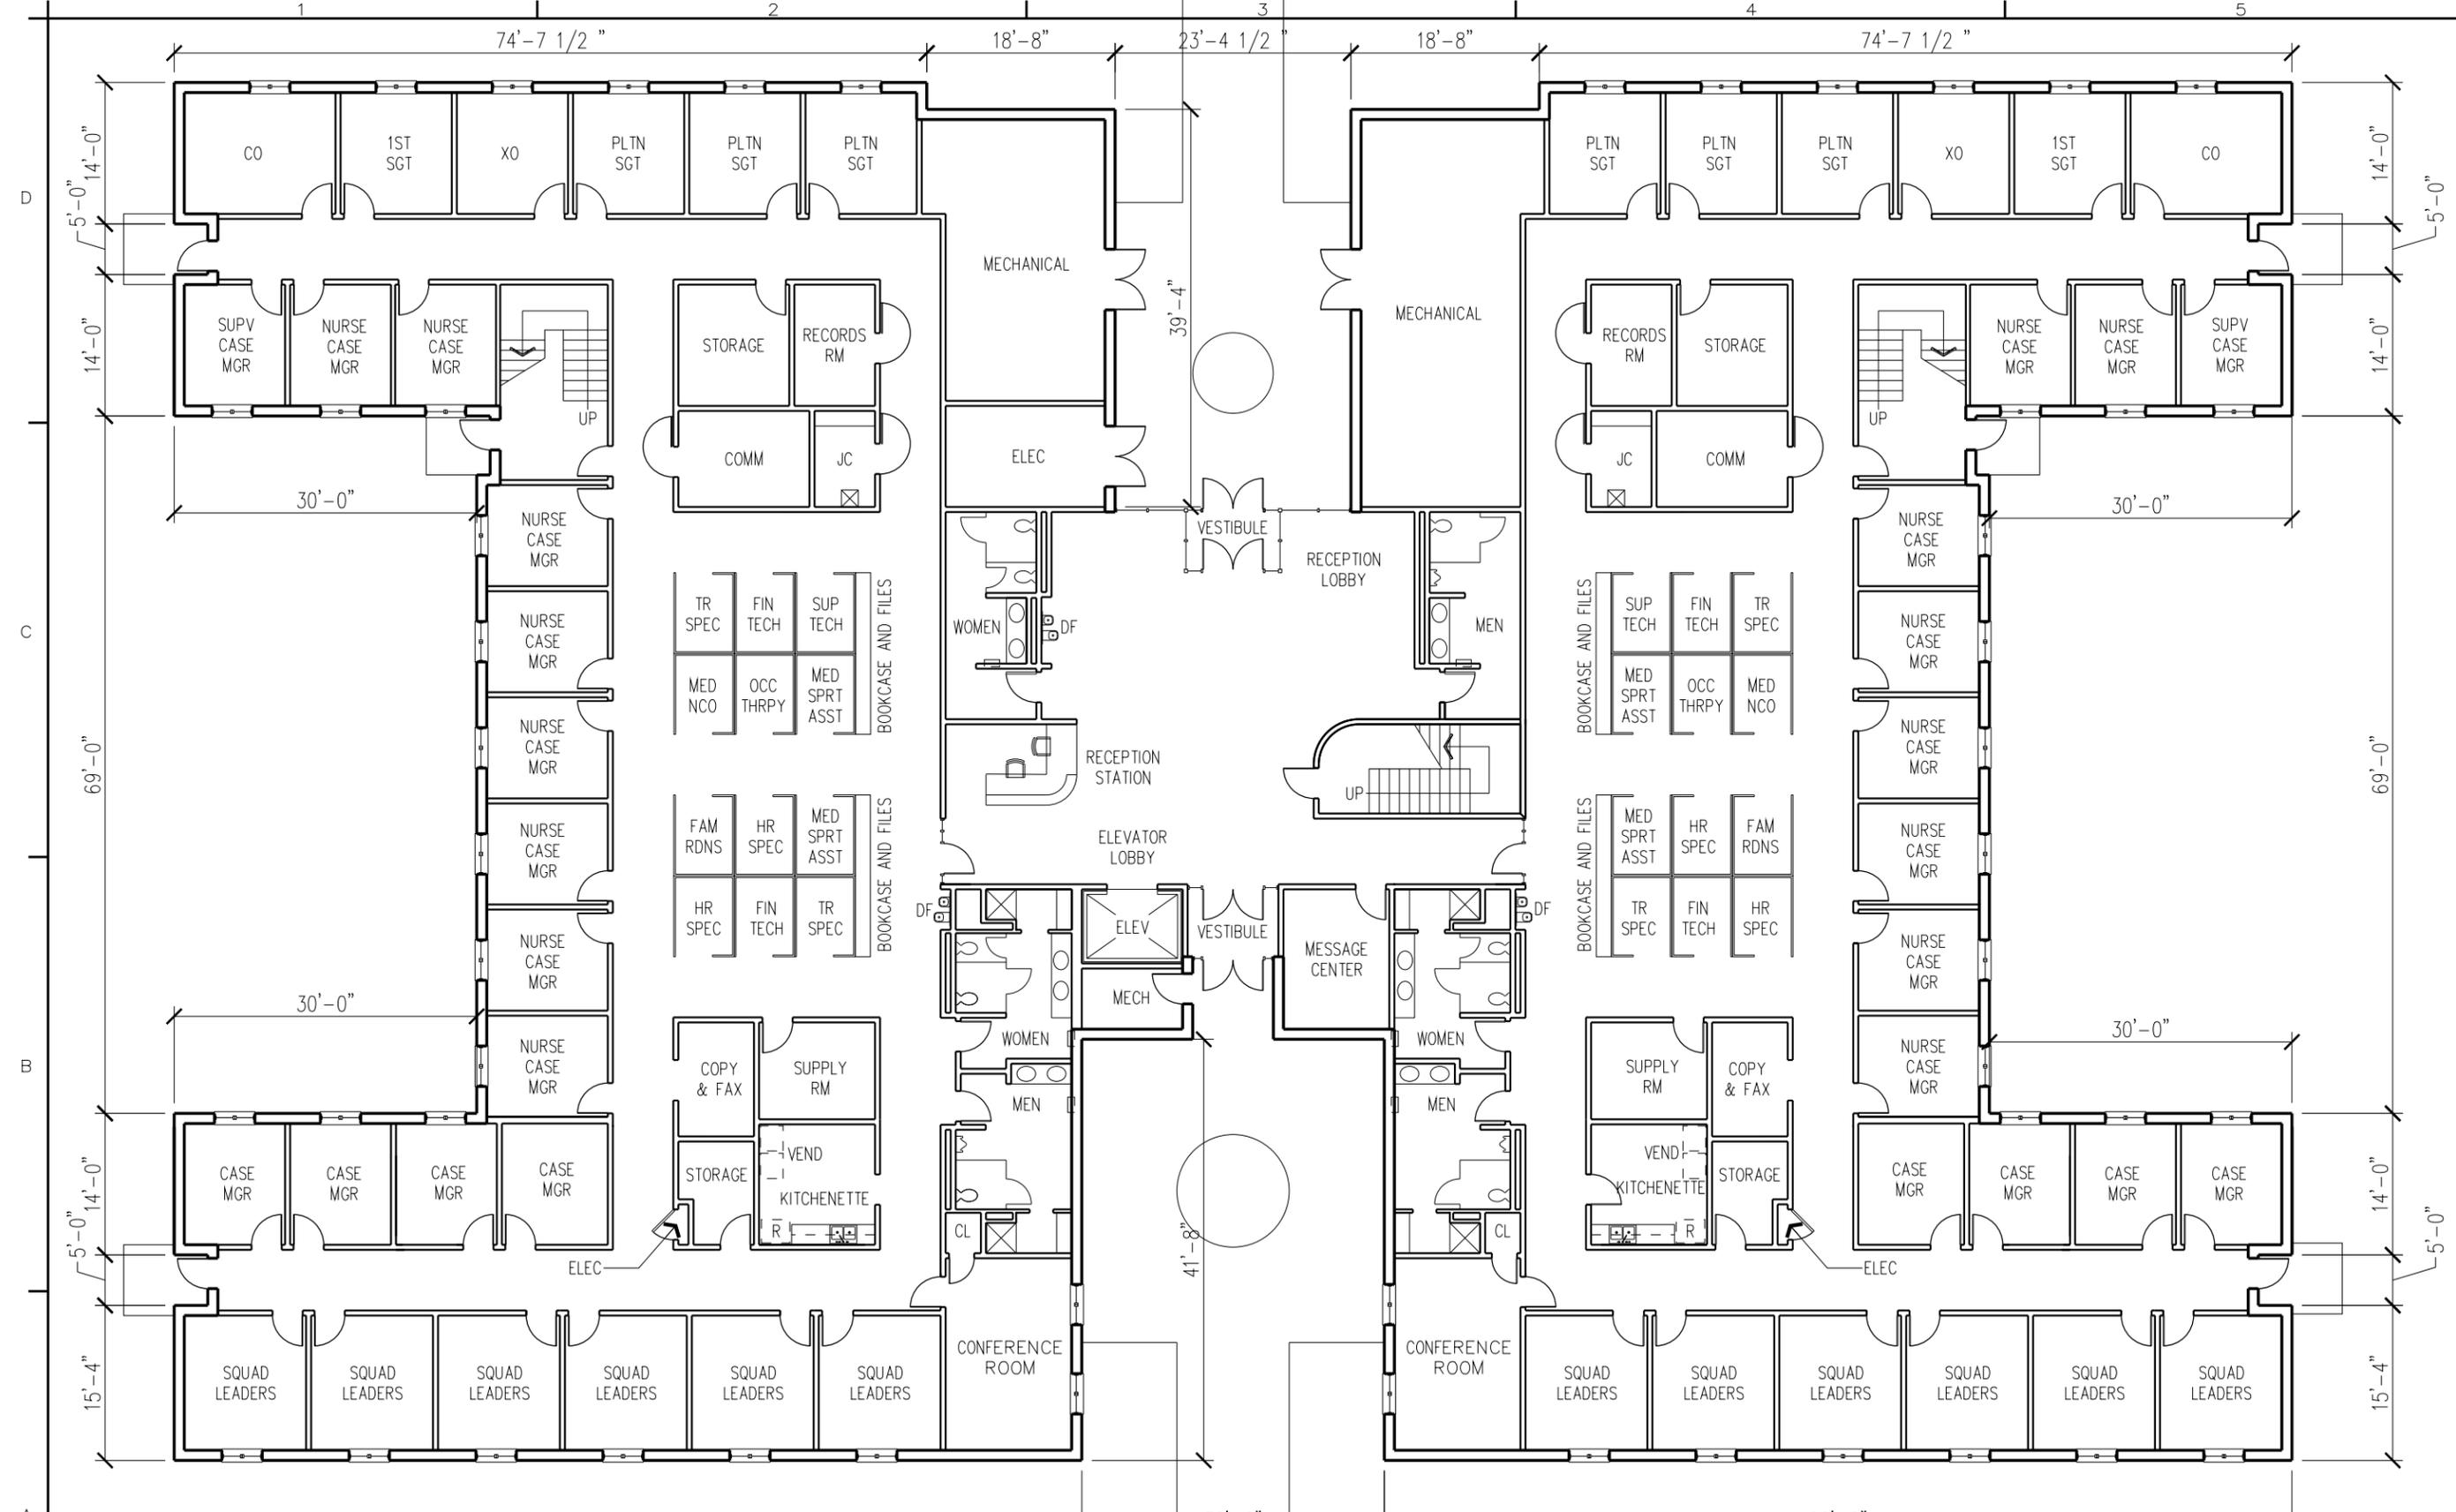

WT LARGE COMPANY HEADQUARTERS
DUPLEX FIRST FLOOR PLAN

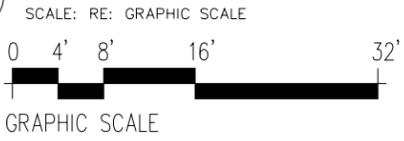

ALLOWABLE GROSS SQUARE FOOTAGE OF FIRST FLOOR PER ARMY STANDARDS:	22,000 GSF
TOTAL GROSS SQUARE FOOTAGE OF FIRST FLOOR (AS SHOWN):	22,038 GSF
TOTAL ALLOWABLE GROSS SQUARE FOOTAGE OF BUILDING:	51,700 GSF
TOTAL GROSS SQUARE FOOTAGE OF BUILDING (AS SHOWN):	51,731 GSF

Symbol	Description	Tracking No.	Action	Date

Designed by:	Dates:	10-01-2010
Drawn by:	Soil No.:	
Reviewed by:	Revision No.:	01
Submitted by:	Plot date:	
BILL BOYLE, AIA	Plot scale:	1/8" = 1'-0"
CHEF, ARCHITECTURAL SECTION		

U.S. ARMY ENGINEER DISTRICT,
CORPS OF ENGINEERS
FORT WORTH, TEXAS

ENGINEERING/
CONSTRUCTION DIVISION
DESIGN BRANCH

WARRIORS IN TRANSITION
3-STORY LARGE COMPANY HEADQUARTERS
DUPLEX & BATTALION HEADQUARTERS COMBO

FIRST FLOOR PLAN

Sheet
reference
number:
A-101



WT LARGE COMPANY HEADQUARTERS
DUPLEX SECOND FLOOR PLAN

SCALE: RE: GRAPHIC SCALE



ALLOWABLE GROSS SQUARE FOOTAGE OF SECOND FLOOR PER ARMY STANDARDS: 21,600 GSF
TOTAL GROSS SQUARE FOOTAGE OF SECOND FLOOR (AS SHOWN): 21,596 GSF

Symbol	Description	Tracking No.	Action	Date

Designed by:	Dates:
Dwn by:	10-01-2010
Reviewed by:	Soi No.:
Submitted by:	Revision No.:
BILL BOYLE, AIA	01
CHEF, ARCHITECTURAL SECTION	



U.S. ARMY ENGINEER DISTRICT,
CORPS OF ENGINEERS
FORT WORTH, TEXAS

ENGINEERING/
CONSTRUCTION DIVISION
DESIGN BRANCH

WARRIORS IN TRANSITION
3-STORY LARGE COMPANY HEADQUARTERS
DUPLEX & BATTALION HEADQUARTERS COMBO

SECOND FLOOR PLAN

Sheet
reference
number:
A-102

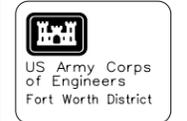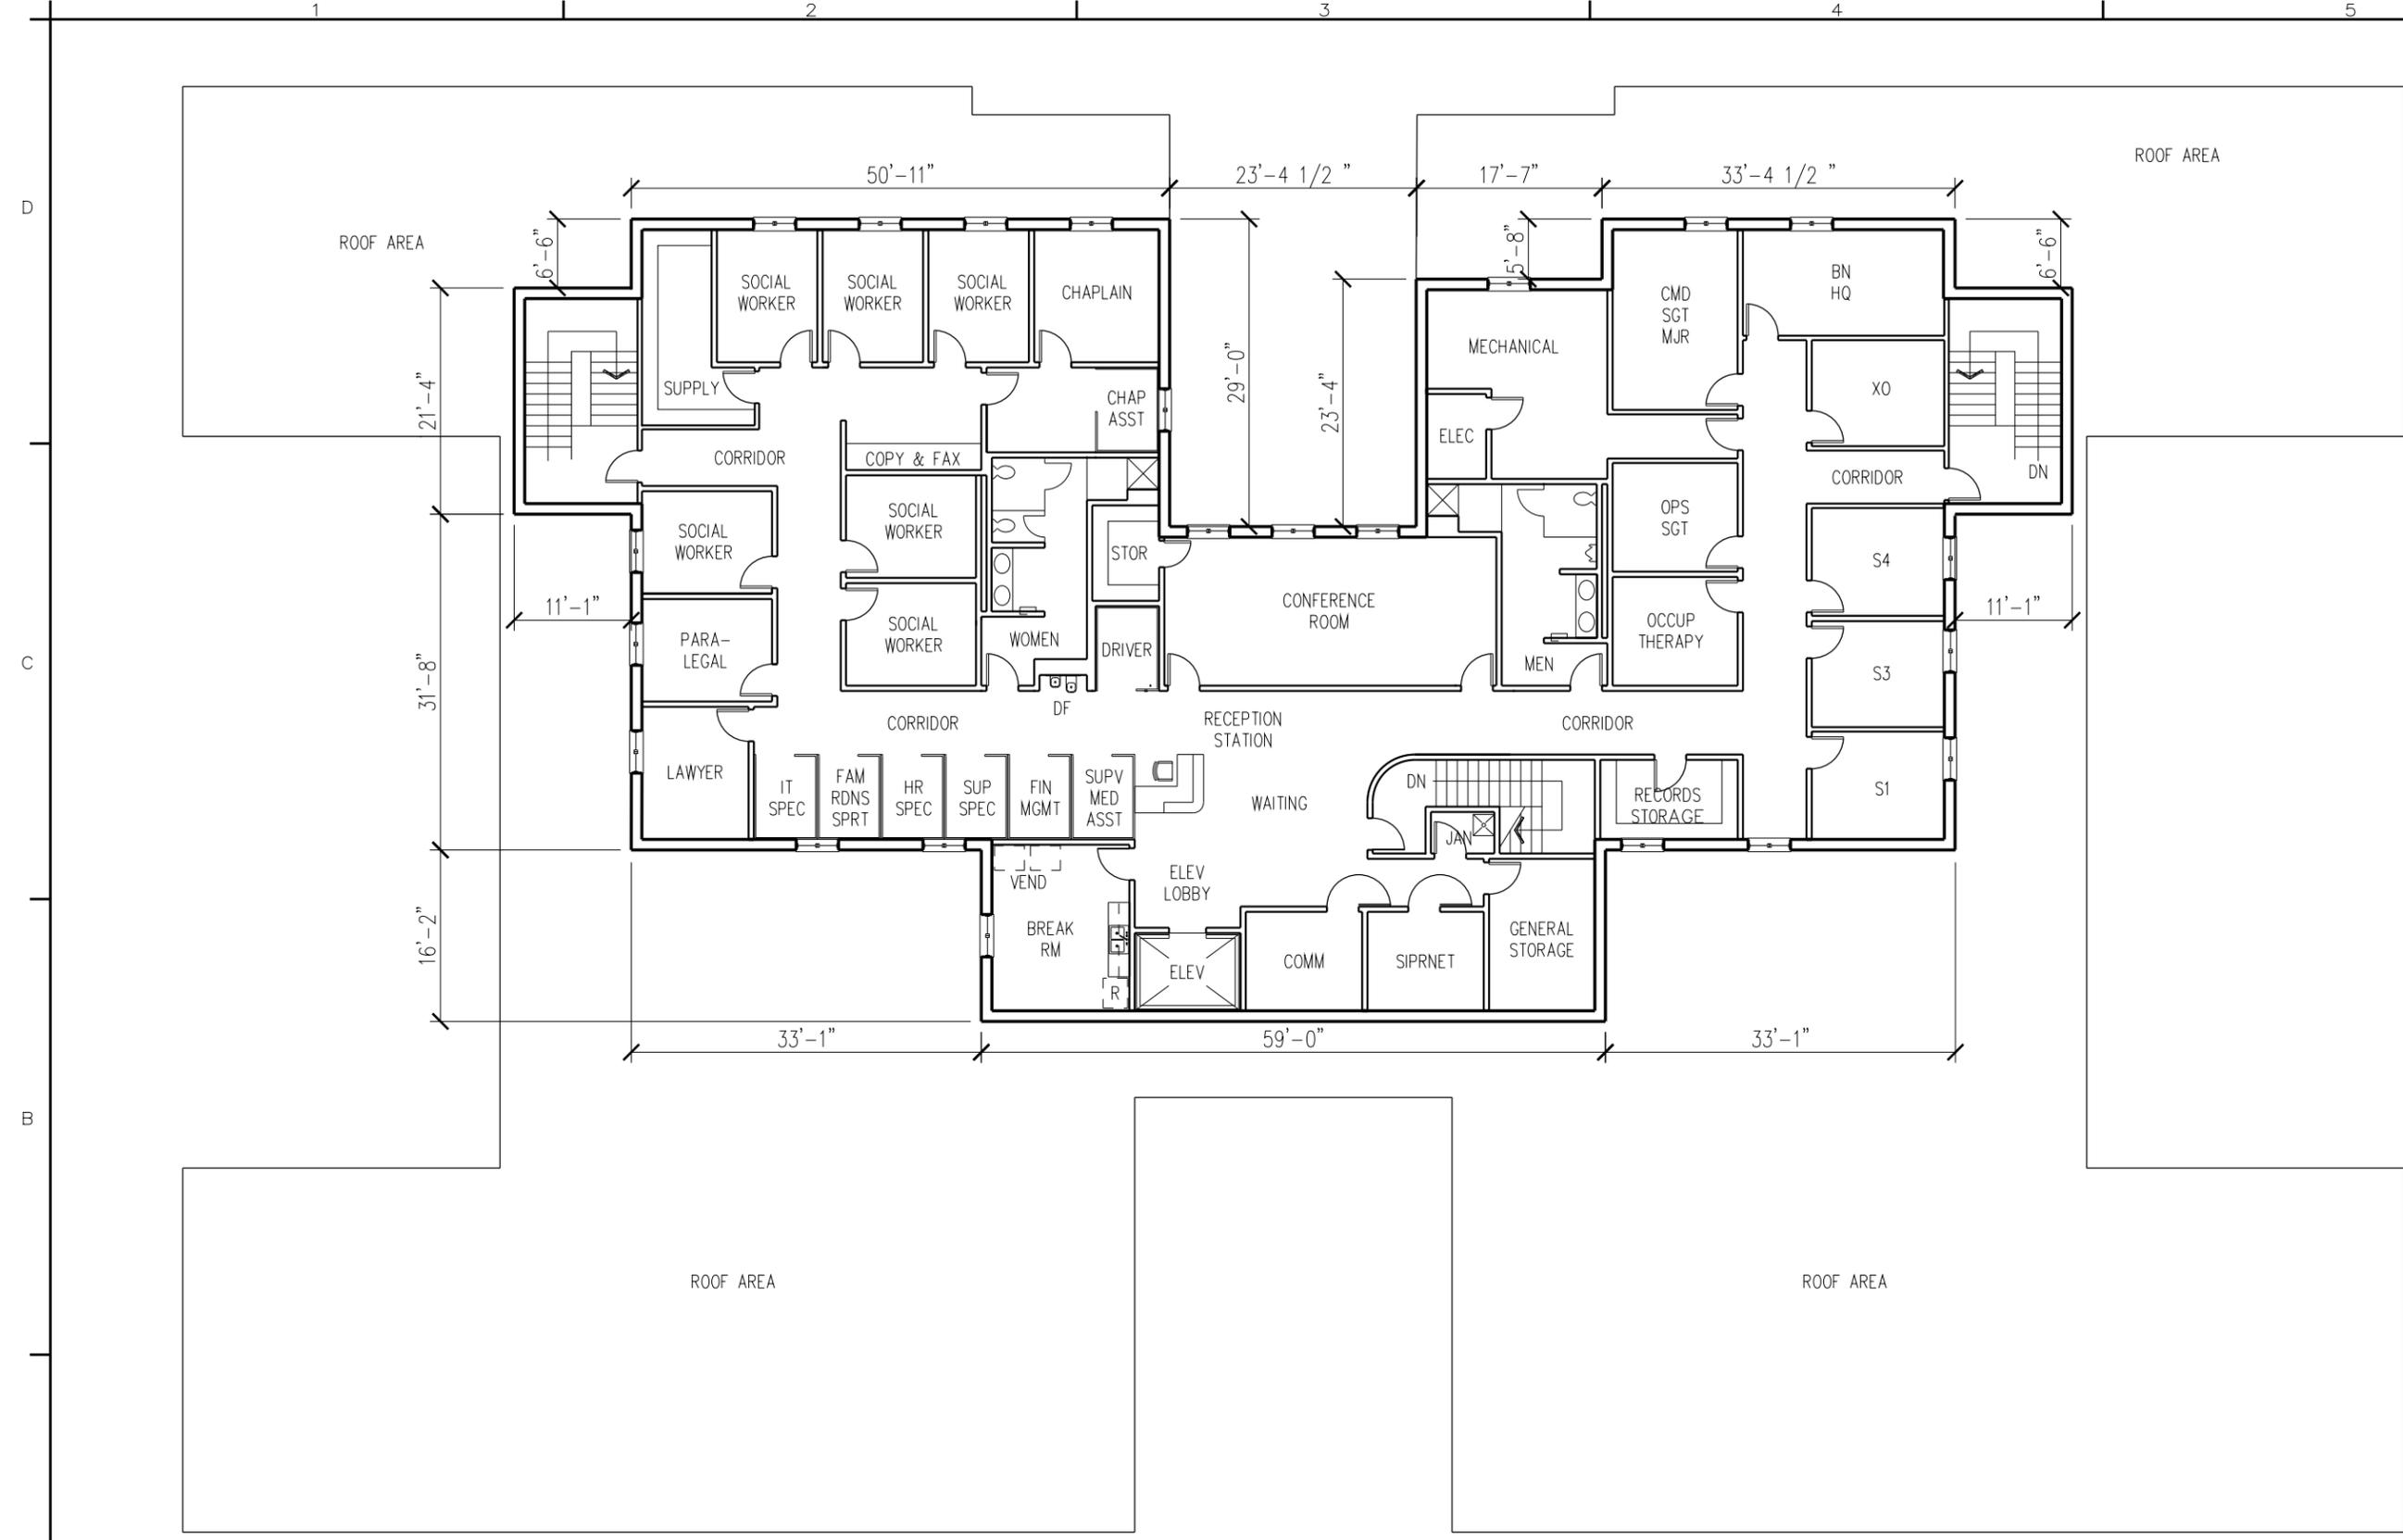

US Army Corps of Engineers
Fort Worth District

Symbol	Description	Tracking No.	Action	Date

Designed by:	Dates:	10-01-2010
Dwn by:	Soi No.:	
Reviewed by:	Revision No.:	01
Submitted by:	Plot date:	
BILL BOYLE, AIA	Plot scale:	1" = 1'-0"
CHEF, ARCHITECTURAL SECTION		

U.S. ARMY ENGINEER DISTRICT,
CORPS OF ENGINEERS
FORT WORTH, TEXAS

ENGINEERING/
CONSTRUCTION DIVISION
DESIGN BRANCH

WARRIORS IN TRANSITION
3-STORY LARGE COMPANY HEADQUARTERS
DUPLEX & BATTALION HEADQUARTERS COMBO

THIRD FLOOR PLAN

Sheet
reference
number:
A-103

1 WT BATTALION HEADQUARTERS THIRD FLOOR PLAN


SCALE: RE: GRAPHIC SCALE




GRAPHIC SCALE

ALLOWABLE GROSS SQUARE FOOTAGE OF THIRD FLOOR PER ARMY STANDARDS: 8,100 GSF


TOTAL GROSS SQUARE FOOTAGE OF THIRD FLOOR (AS SHOWN): 8,097 GSF

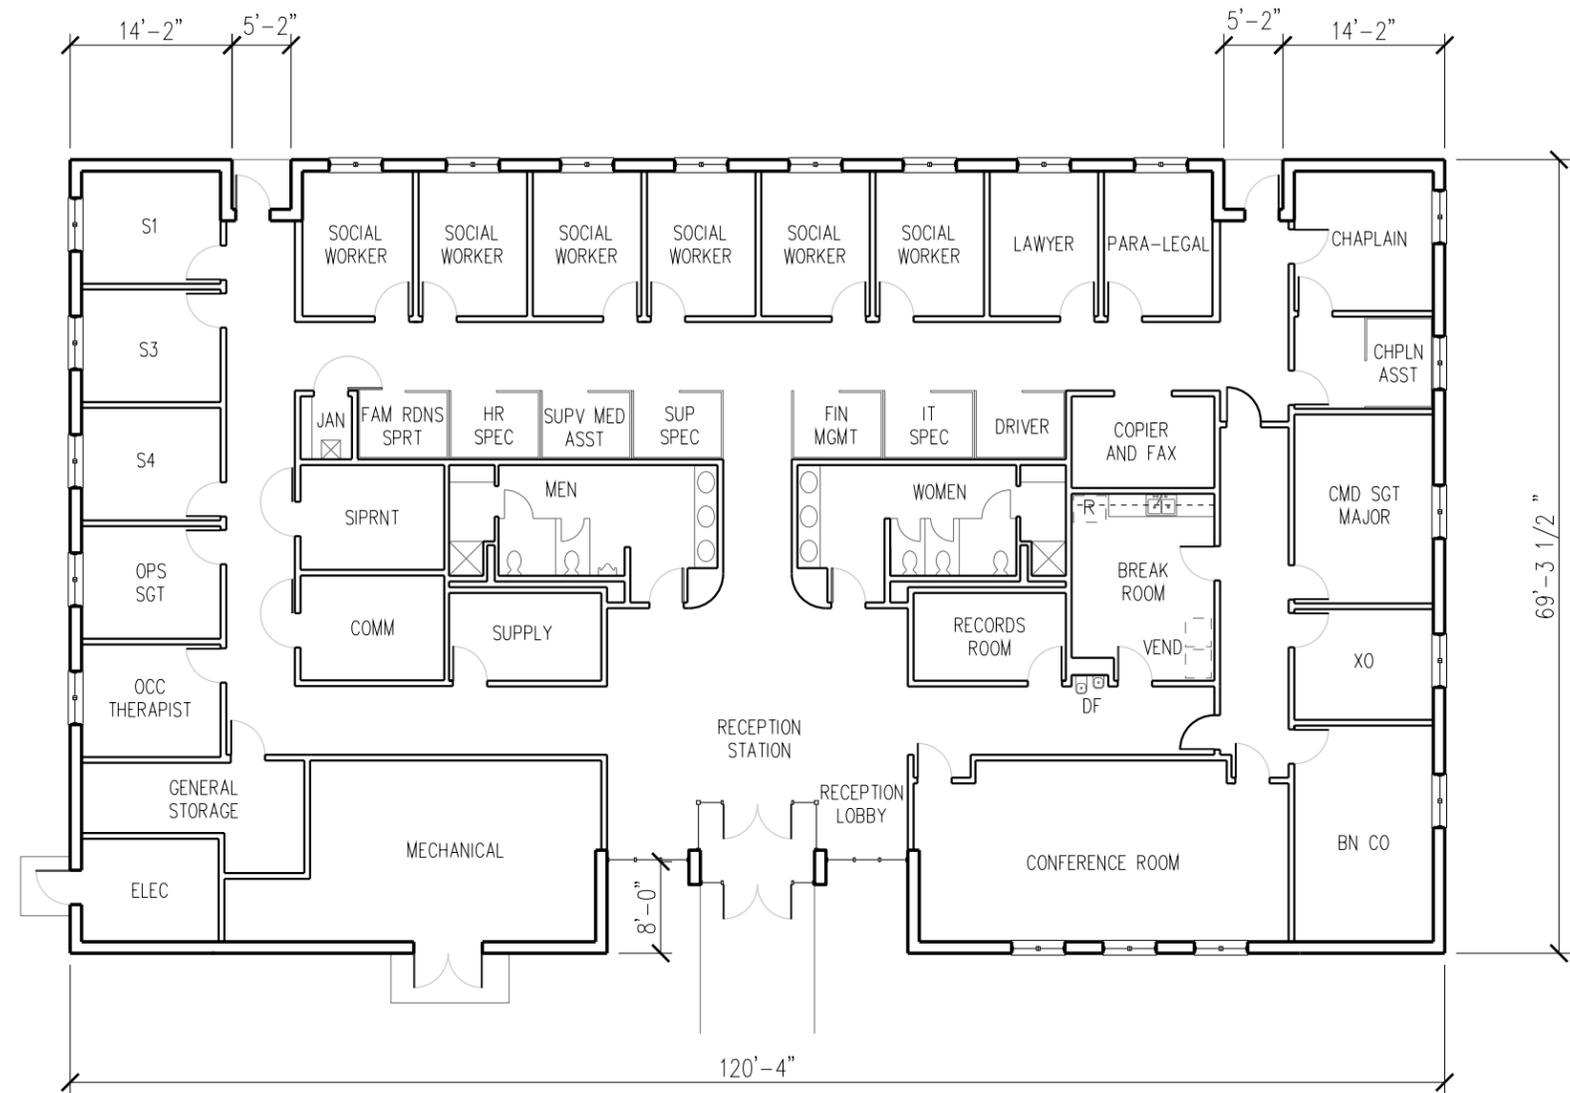

1 WT BATTALION HEADQUARTERS FLOOR PLAN

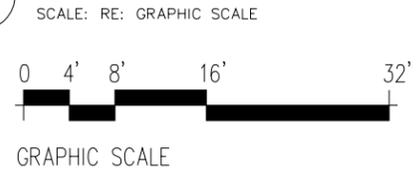

ALLOWABLE GROSS SQUARE FOOTAGE PER ARMY STANDARDS: 8,100 GSF (max 24 personnel)
 TOTAL GROSS SQUARE FOOTAGE OF BUILDING (AS SHOWN): 8,130 GSF

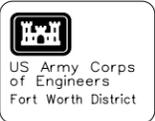

US Army Corps of Engineers
Fort Worth District

Symbol	Description	Tracking No.	Action	Date

Designed by: REP	Date: 10-01-2010	Soil No.:	Revision No.:	Plot scale:
Drawn by: JOB			01	
Reviewed by: BILL BOYLE, ALA CHIEF, ARCHITECTURAL SECTION				
U.S. ARMY ENGINEER DISTRICT, CORPS OF ENGINEERS FORT WORTH, TEXAS		ENGINEERING/ CONSTRUCTION DIVISION DESIGN BRANCH		

WARRIORS IN TRANSITION
BATTALION HEADQUARTERS

FLOOR PLAN

Sheet reference number:
A-101