


1 2 3 4 5

D


C

B


A

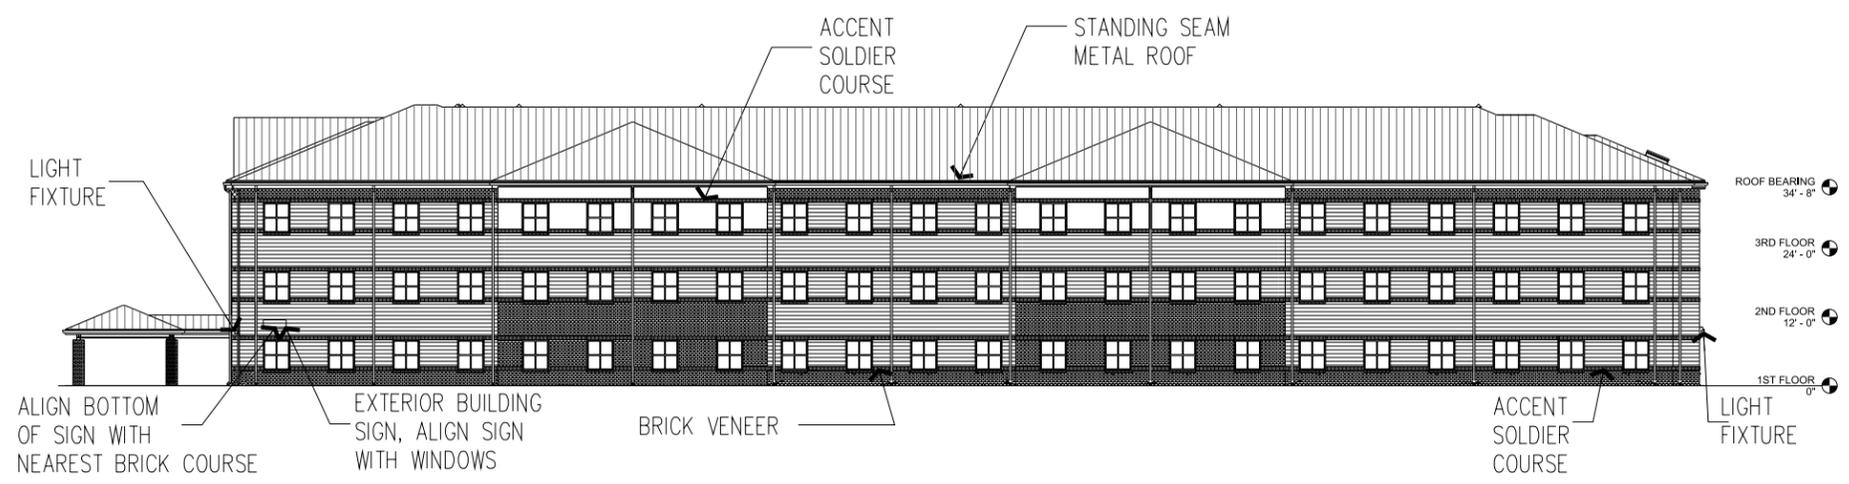

1 DSB EXTERIOR FRONT ELEVATION

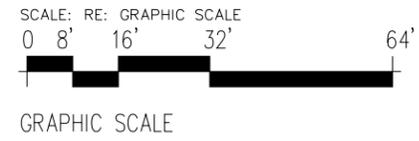

NOTE: FINISHES AS SHOWN, ARE SITE SPECIFIC AND WILL VARY FROM ONE INSTALLATION TO THE OTHER. FINISHES TO BE WITH THE INSTALLATIONS ARCHITECTURAL THEME.

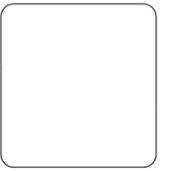

Symbol	Description	Tracking No.	Action	Date

Designed by:	Date:	10-01-2010
Dwn by:	Soi No.:	
Reviewed by:	Revision No.:	01
Submitted by:		
BILL BOYLE, AIA CHIEF, ARCHITECTURAL SECTION		
U.S. ARMY ENGINEER DISTRICT, CORPS OF ENGINEERS FORT WORTH, TEXAS		
ENGINEERING/ CONSTRUCTION DIVISION DESIGN BRANCH		

DRILL SERGEANT BARRACKS

EXTERIOR ELEVATION

Sheet reference number:
A-202