
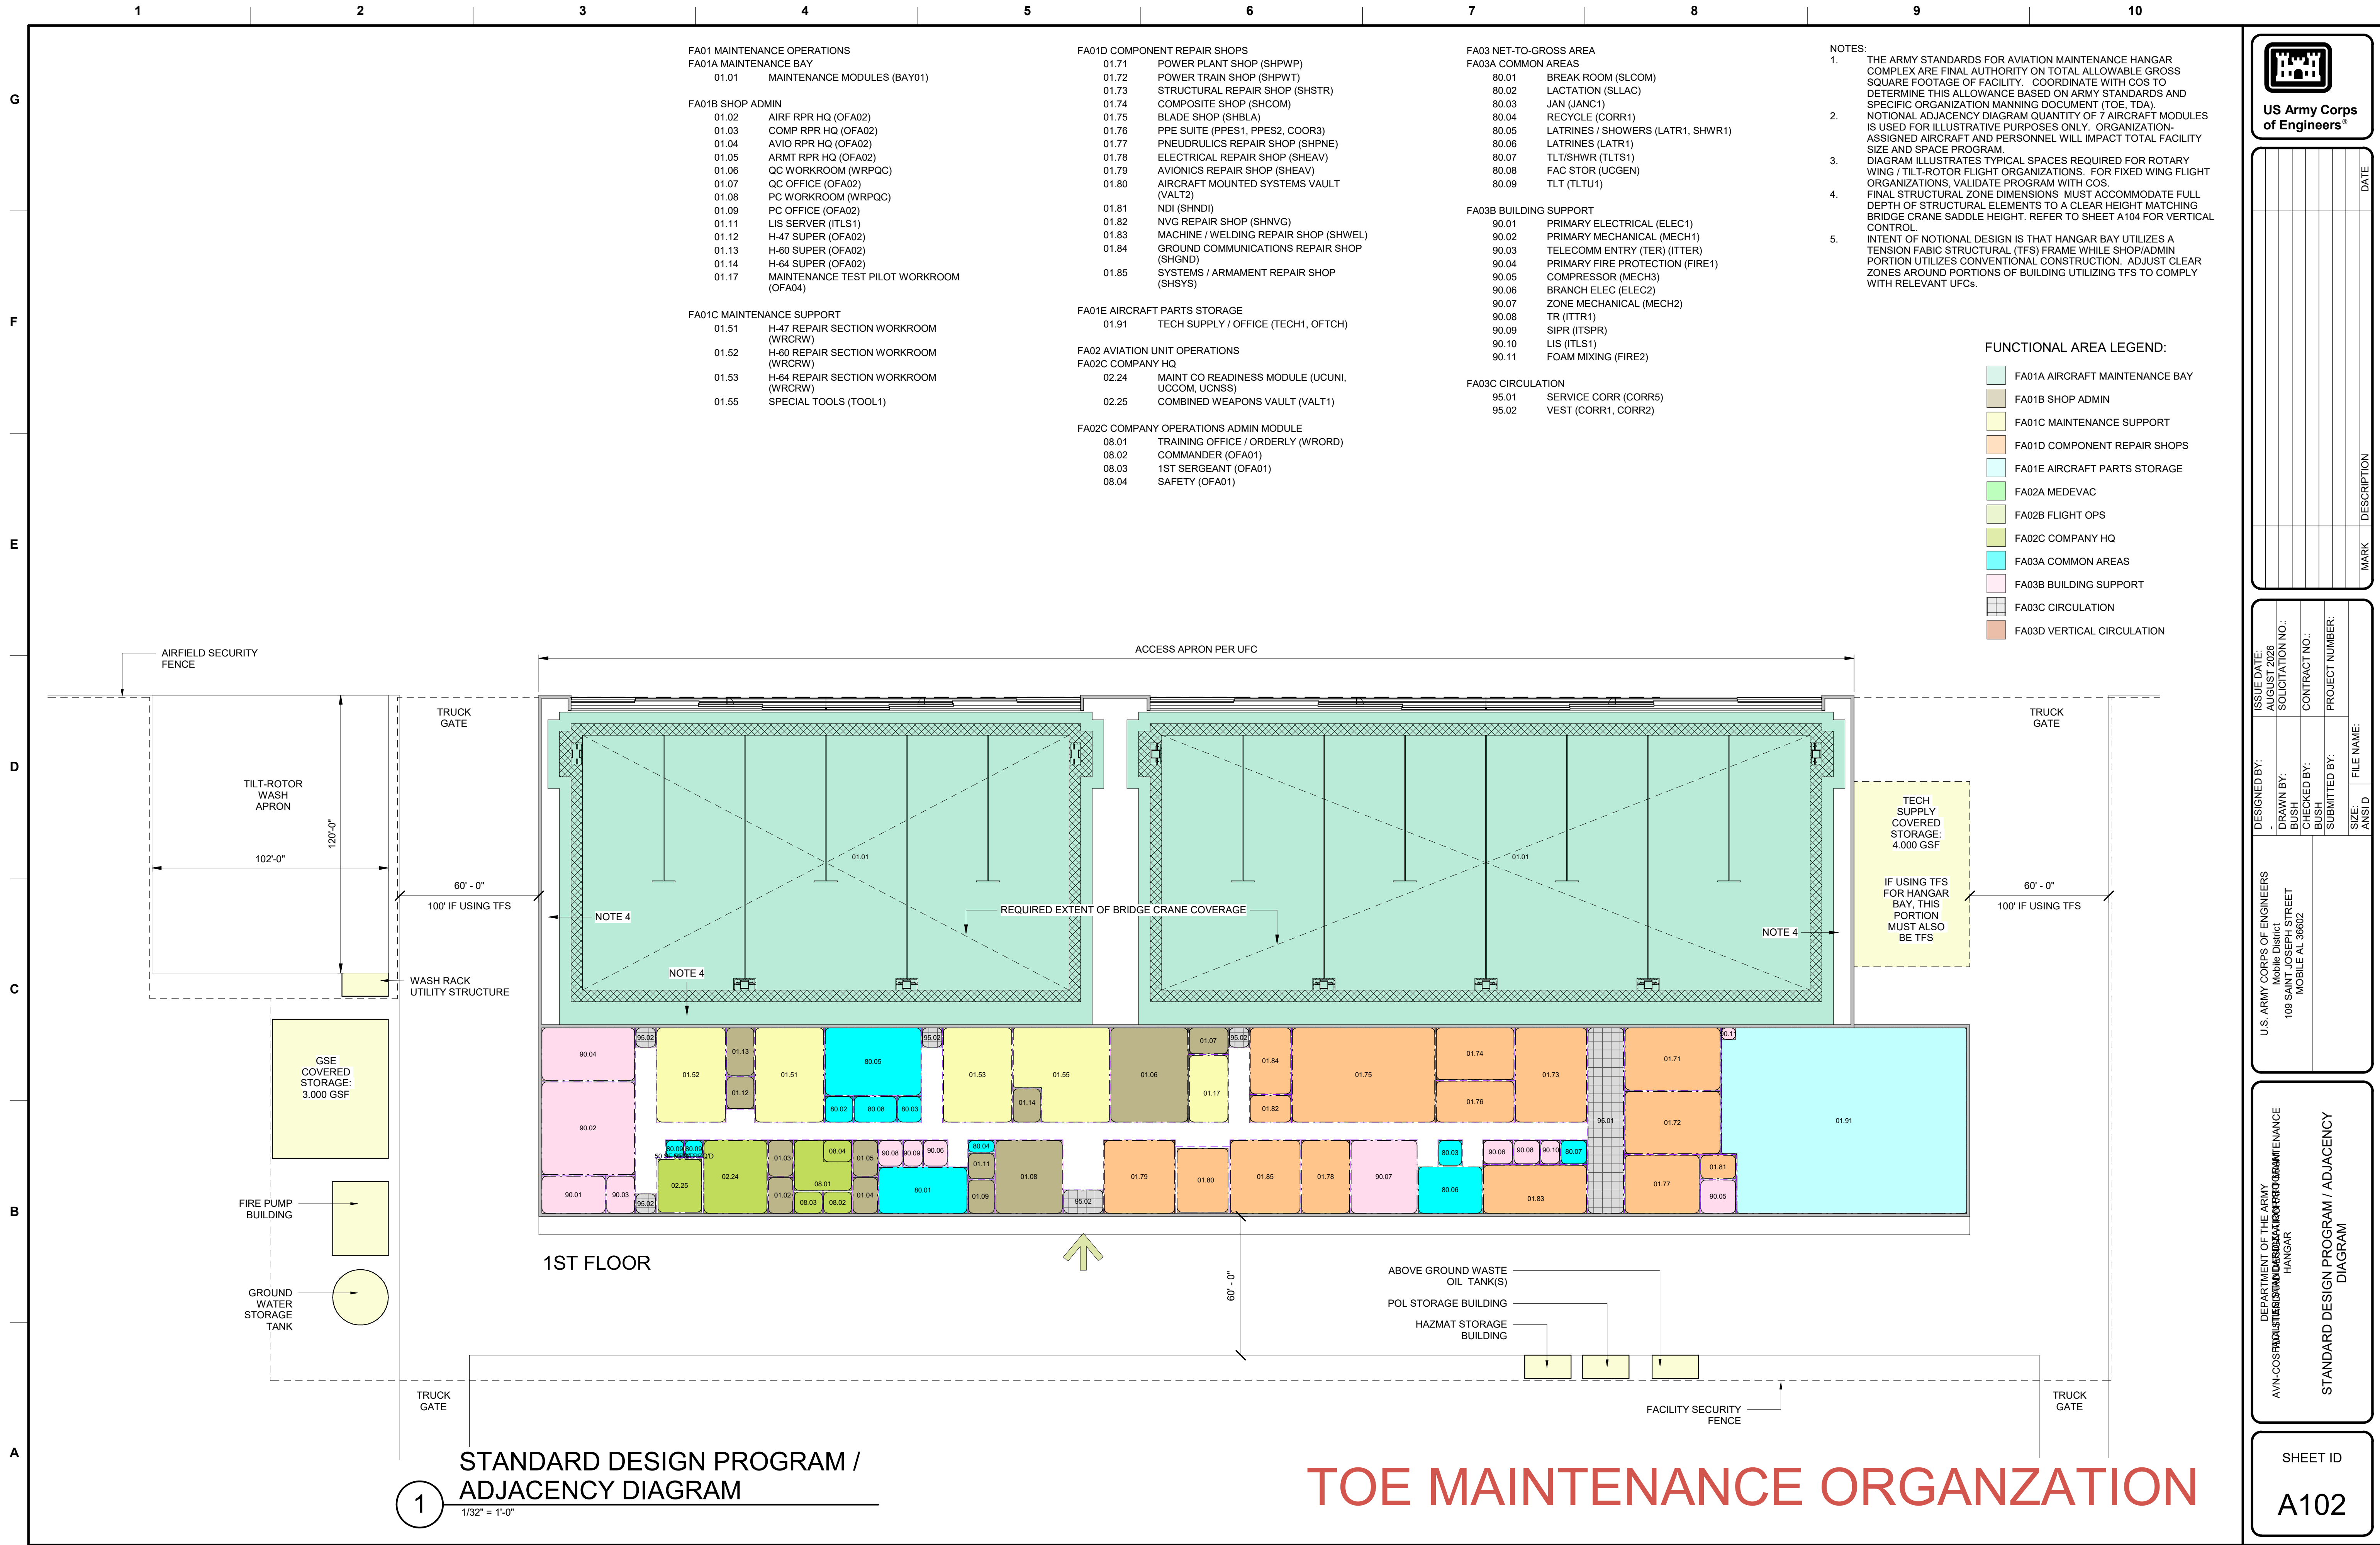
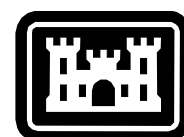
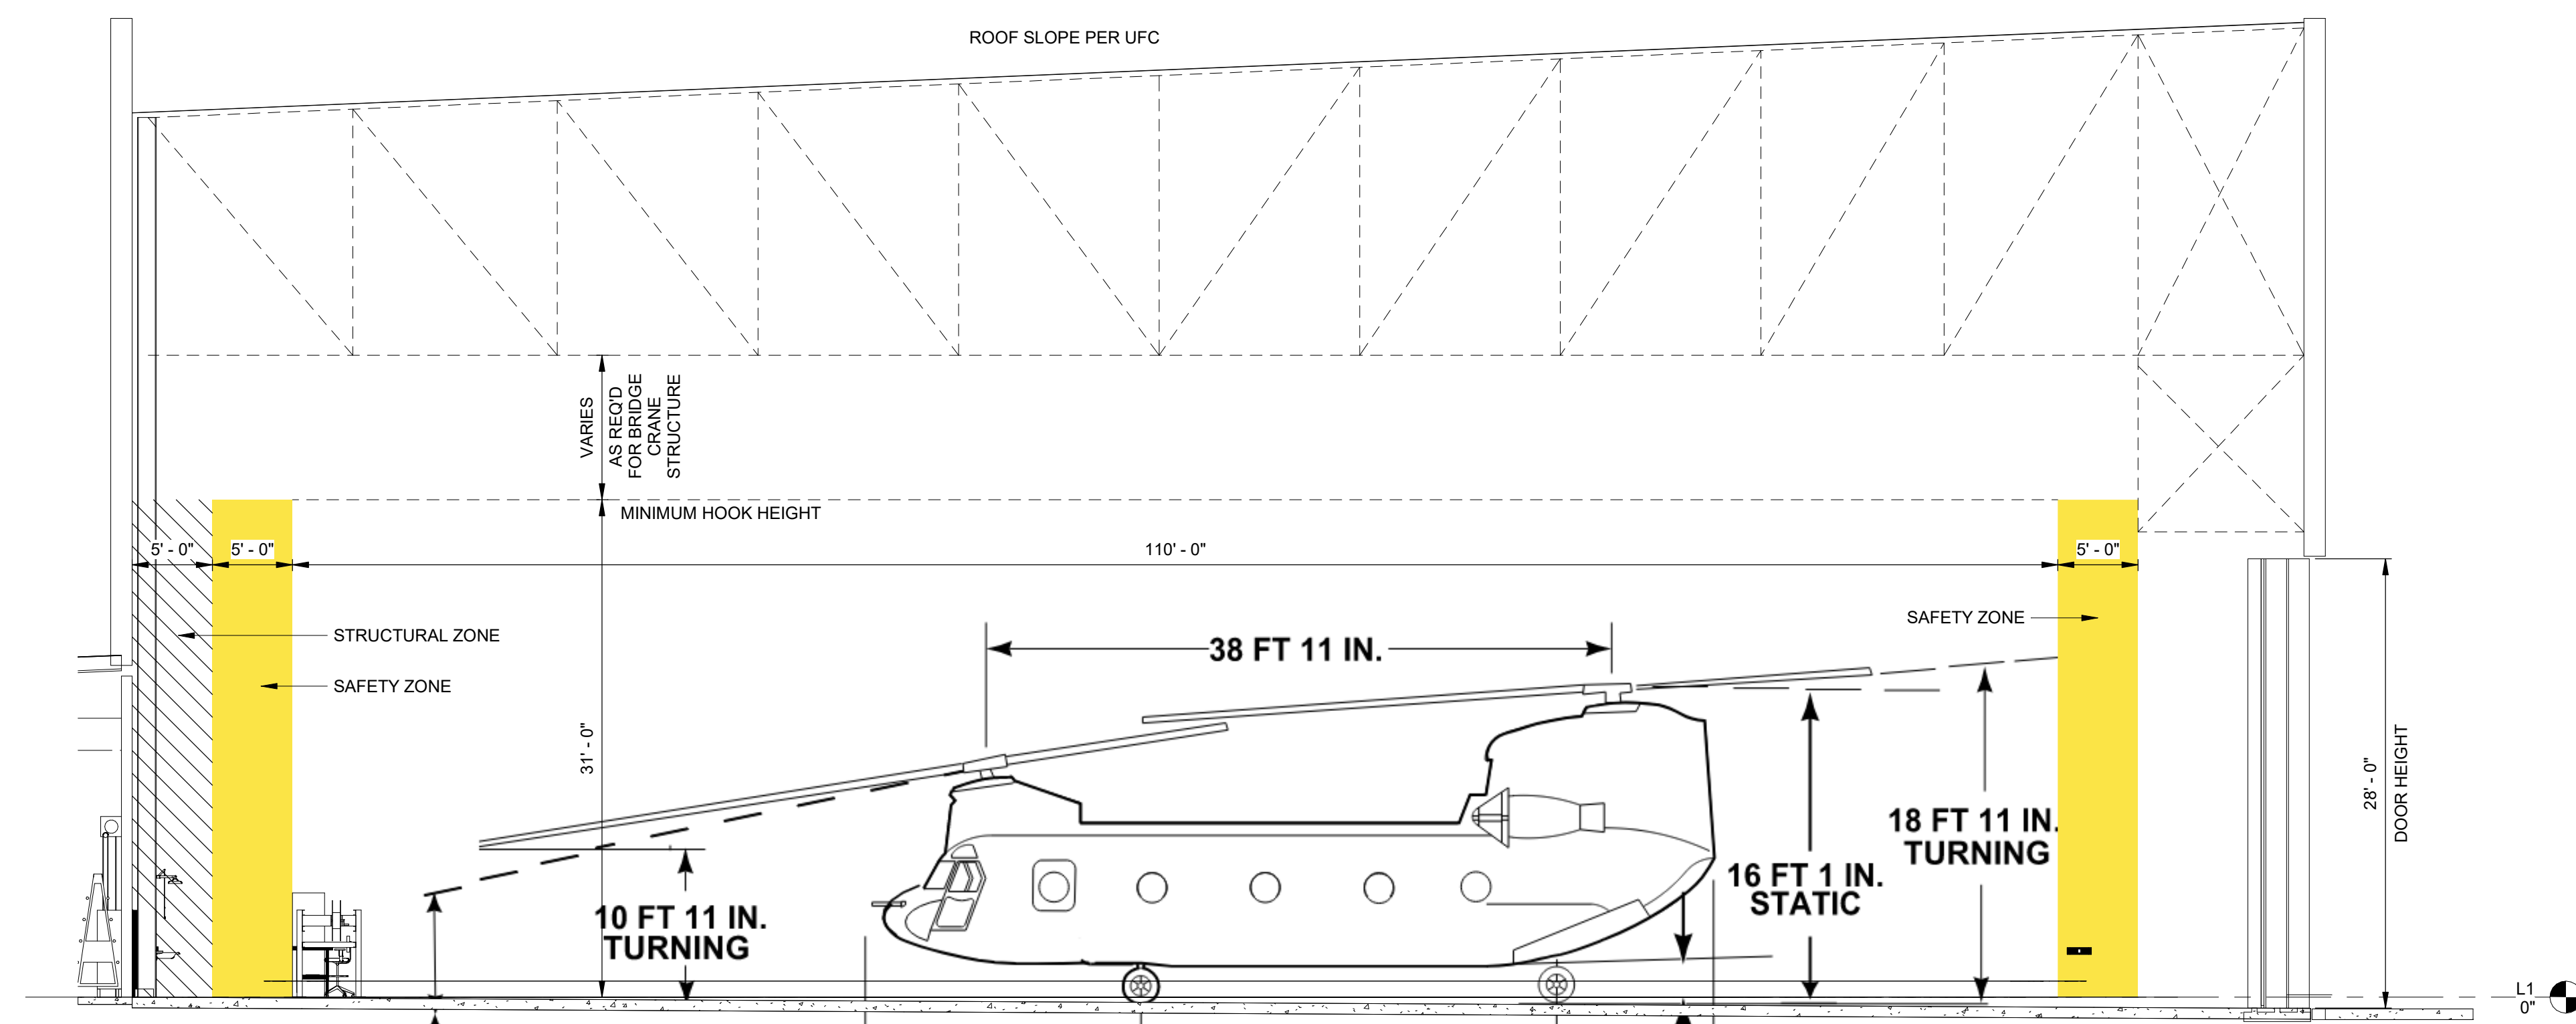


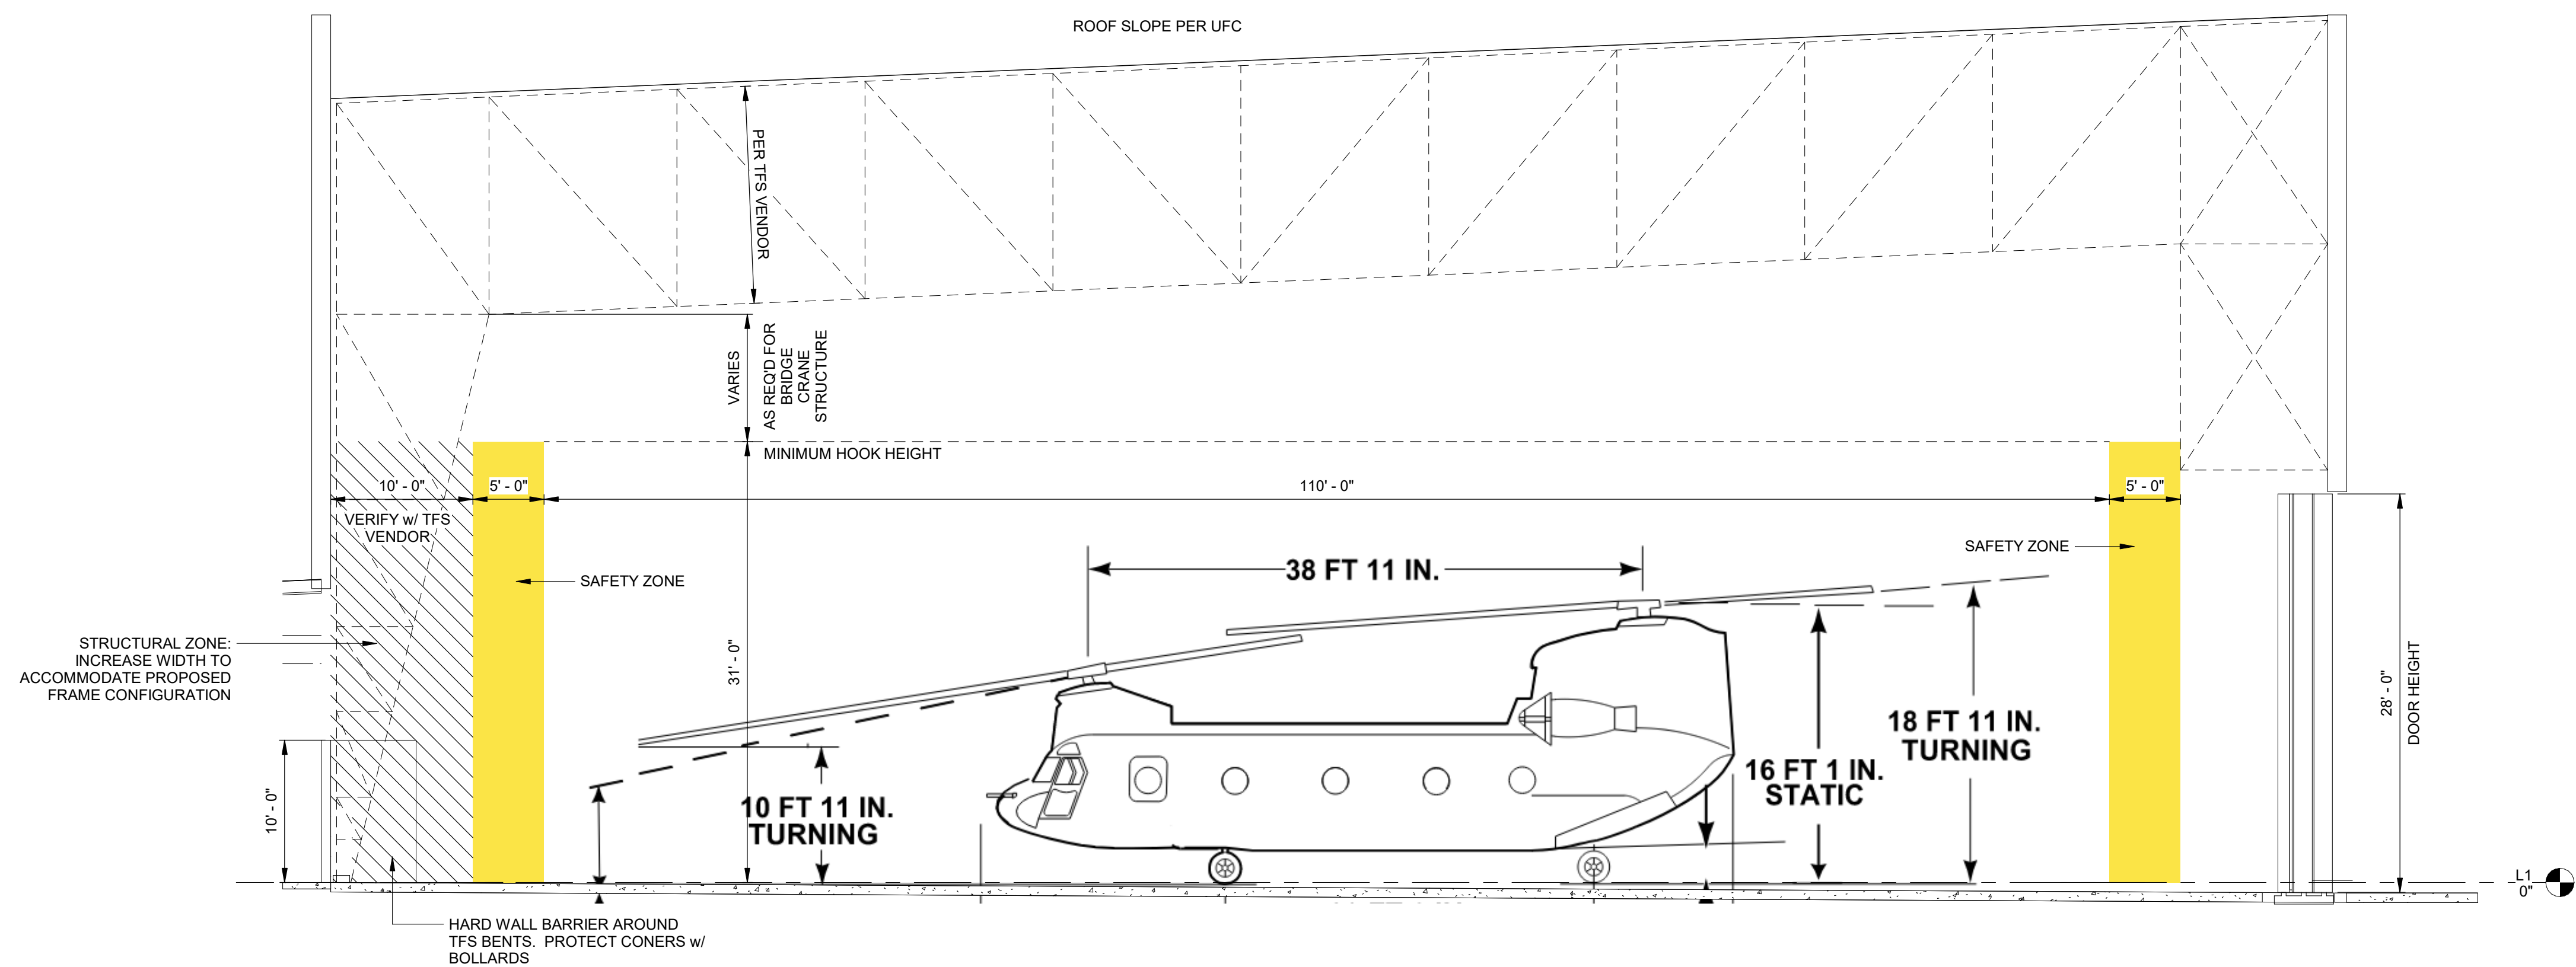

[illegible]

DESIGNED BY: BUSH	ISSUE DATE: AUGUST 2026
DRAWN BY:	SOLICITATION NO.:
CHECKED BY: BUSH	CONTRACT NO.:
SUBMITTED BY:	PROJECT NUMBER:
SIZE: ANSI D	FILE NAME:

U.S. ARMY CORPS OF ENGINEERS

DEPARTMENT OF THE ARMY
FACILITIES STANDARDIZATION PROGRAM
AVN-COS TDA STANDARD DESIGN AIRCRAFT
MAINTENANCE HANGAR

SHEET ID

A104