

**US Army Corps of
Engineers ®**

Mobile District
109 SAINT JOSEPH STREET
MOBILE AL 36602

AVN-COS MEDIUM STANDARD DESIGN AIRCRAFT MAINTENANCE HANGAR

HQ DA G9

CONTRACT NUMBER : W91328-XX-X-XXXX

SOLICITATION NUMBER : W91328-XX-X-XXXX

APRIL 2025

1

2

3

4

5

6

7

8

9

10

A

B

C

D

E

F

G

US Army Corps
of Engineers®

MARK

DESCRIPTION

DATE

DEPARTMENT OF THE ARMY
FACILITIES STANDARDIZATION PROGRAM
AVN-COS MEDIUM STANDARD DESIGN AIRCRAFT MAINTENANCE
HANGAR

INDEX OF DRAWINGS

SHEET ID

SD002

U.S. ARMY CORPS OF ENGINEERS
Mobile District
109 SAINT JOSEPH STREET
MOBILE AL 36602

DESIGNED BY:
BUSH
DRAWN BY:
BUSH
CHECKED BY:
BUSH
SUBMITTED BY:
BUSH
SIZE:
ANSI D

FILE NAME:

ISSUE DATE:
APRIL 2025
PROJECT NO.:
W91328-XX-X-XXX
CONTRACT NO.:
W91328-XX-X-XXX
PROJECT NUMBER:
PROJECT #

SUMMARY OF CHANGES:

2024-06:


- ADDED SHEET SD041 - NFPA HAZARD CLASSIFICATION;
- REMOVED SHEET SD031 - AIR BALANCE PLANS (INFORMATION MOVED TO SEPERATE ROOM DATA SHEETS);
- REMOVED SHEETS SD801 AND SD602.
- REMOVED SHEETS SD801-SD818 (INFORMATION MOVED TO SEPERATE ROOM DATA SHEETS)
- REMOVED CENTRALIZED DUST COLLECTORS;
- ADJUSTED FINISH SETS FOR VARIOUS SPACES;
- UPDATED SITE PLAN TO SHOW UPDATED WASH APRON REQUIREMENTS


2024-08: MINOR UPDATES TO COORDINATE WITH ROOM DATA SHEETS

2025-04: MAJOR UPDATES THROUGHOUT TO REFLECT 2030 FORCE STRUCTURE AND ARMY STANDARD REVISIONS

INDEX OF DRAWINGS

SHEET NUMBER	SHEET TITLE
STANDARD DESIGN	
SD001	COVER SHEET
SD002	INDEX OF DRAWINGS
SD005	NOTIONAL SITE PLAN
SD011	CODE OCCUPANCY USE PLANS - IBC
SD012	CODE OCCUPANCY USE PLANS- NFPA
SD021	ACOUSTIC ZONING PLANS
SD041	NFPA HAZARD CLASSIFICATION PLANS
SD101	FUNCTIONAL AREA PLANS
SD111A	NOTIONAL FLOOR PLAN - L1 AREA A
SD111B	NOTIONAL FLOOR PLAN - L1 AREA B
SD111C	NOTIONAL FLOOR PLAN - L1 AREA C
SD111D	NOTIONAL FLOOR PLAN - L1 AREA D
SD111E	NOTIONAL FLOOR PLAN - L1 AREA E
SD111F	NOTIONAL FLOOR PLAN - L1 AREA F
SD111G	NOTIONAL FLOOR PLAN - L1 AREA G
SD111H	NOTIONAL FLOOR PLAN - L1 AREA H
SD112F	NOTIONAL FLOOR PLAN - L2 AREA F
SD112G	NOTIONAL FLOOR PLAN - L2 AREA G
SD112H	NOTIONAL FLOOR PLAN - L2 AREA H
SD603	SCHEDULES
SD604	SCHEDULES
SD605	EQUIPMENT SCHEDULES
SD901	3D VIEWS
SD902	3D VIEWS

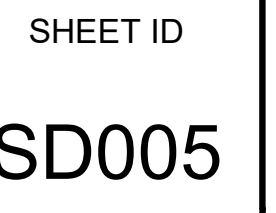

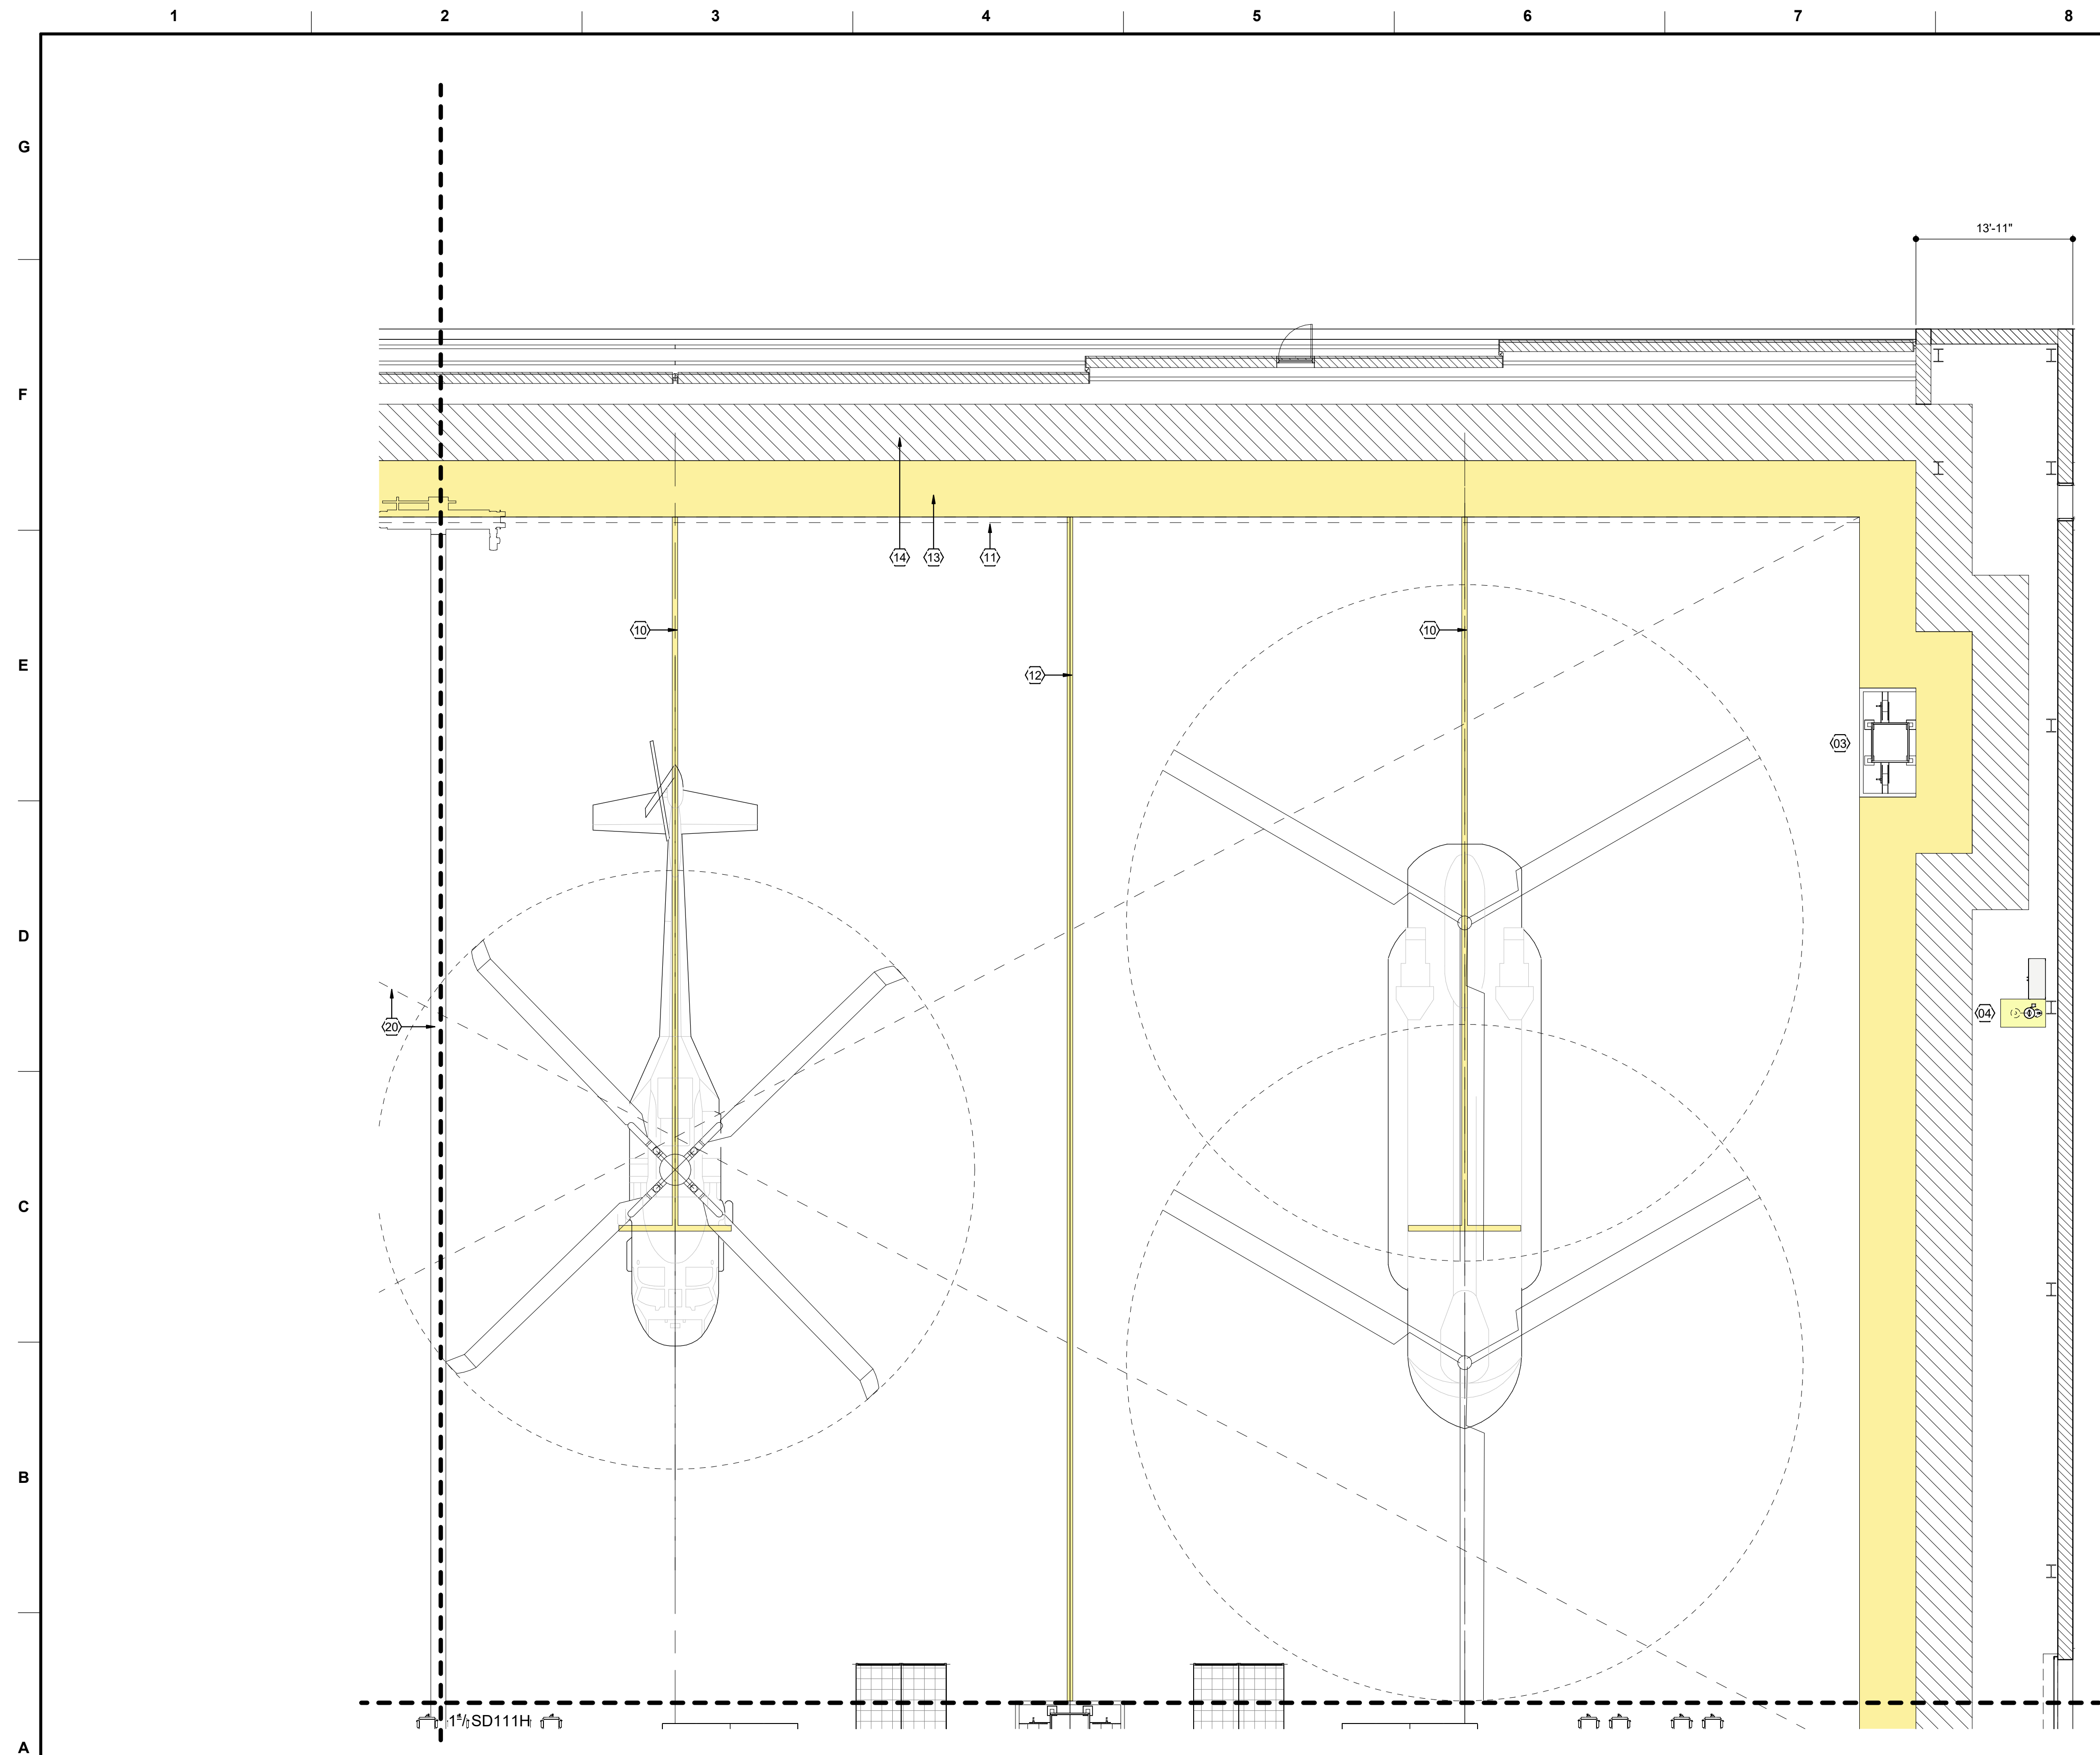

GENERAL NOTES

1. REFER TO STANDARD DESIGN ROOM DATA SHEETS FOR ROOM-SPECIFIC TECHNICAL REQUIREMENTS.
2. REFER TO STANDARD DESIGN NARRATIVE FOR ADDITIONAL MANDATORY REQUIREMENTS.
3. REFER TO FURNISHINGS AND EQUIPMENT SCHEDULE ON SHEETS SD605 FOR EQUIPMENT NOMENCLATURE AND ACQUISITION / INSTALLATION REQUIREMENTS.
4. REFER TO SHEET SD604 FOR NOTIONAL TOILET ACCESSORIES REQUIREMENTS.
5. REFER TO SHEET SD604 FOR NOTIONAL ROOM FINISH SCHEDULE AND MATERIALS.

[illegible]

SHEET NOTES

- 01 LINE OF WALL-SUPPORTED CANOPY OVERHEAD
- 02 GANG HANDWASH STATION
- 03 UTILITY PEDESTAL w/ FLOOR MARKINGS
- 04 EMERGENCY SHOWER / EYEWASH w/ FLOOR DRAIN
- 06 10 TON BRIDGE CRANE: DASHED CROSSING LINES
INDICATES EXTENTS OF COVERAGE
- 07 2 TON BRIDGE CRANE
- 09 WIRE MESH PARTITION SECURITY CAGE: EXTEND
PARTITION TO STRUCTURE ABOVE OR PROVIDE WIRE
CEILING PANELS
- 10 AIRCRAFT POSITIONING MARKINGS
- 11 CONTINUOUS TRENCH DRAIN: DISCHARGE THROUGH
OIL WATER SEPARATOR SYSTEM
- 12 AIRCRAFT MODULE DIVISION MARKINGS
- 13 5 FOOT WIDE SAFETY ZONE MARKINGS
- 14 5 FOOT WIDE CLEAR STRUCTURAL ZONE (MARKINGS
SHOWN FOR CLARITY)
- 17 TRIPLE STACKED 30" x 30" x 30" DOUBLE SIDED
EVIDENCE LOCKERS
- 18 EMERGENCY EYEWASH w/ FLOOR DRAIN
- 20 SHOWER CURTAIN AND TRACK
- 21 SINGLE COMPARTMENT SS SERVICE SINK w/ SIDE
DRAINBOARD
- 22 DOUBLE COMPARTMENT SS SERVICE SINK w/ SIDE
DRAINBOARD
- 23 2-TIER SS CLOTHES RODS & SUPPORTS. BOTTOM TIER
ROD REMOVABLE IN 48" SECTIONS.
- 26 THIS DOOR TO BE EQUIPPED WITH DELAY EGRESS
ALARM. HARDWARE ON EGRESS SIDE ONLY
- 27 REMOVABLE GUARD RAIL
- 30 PRE-FABRICATED ENGINEERED AIR SHOWER
- 31 FLOOR MOUNTED SS CART RAIL
- 32 OPERABLE PARTITION
- 33 ENTRY CANOPY

U.S. ARMY CORPS OF ENGINEERS 109 JOSEPH STREET MOBILE AL 36602	DRAWN BY:	BUSH	SOLICITATION NO.:	APRIL 2025
	CHECKED BY:	BUSH	W9132B-XX-XXXX	
	SUBMITTED BY:	BUSH	W9132B-XX-XXXX	
			PROJECT NUMBER:	
			PROJECT #	
SIZE:		FILE NAME:		
AUSID:				


DEPARTMENT OF THE ARMY
FACILITIES STANDARDIZATION PROGRAM
AVN-COS MEDIUM STANDARD DESIGN AIRCRAFT MAINTENANCE
HANGAR

KEY PLAN

A	B	C	D
E	F	G	H


SHEET ID

SD111D||

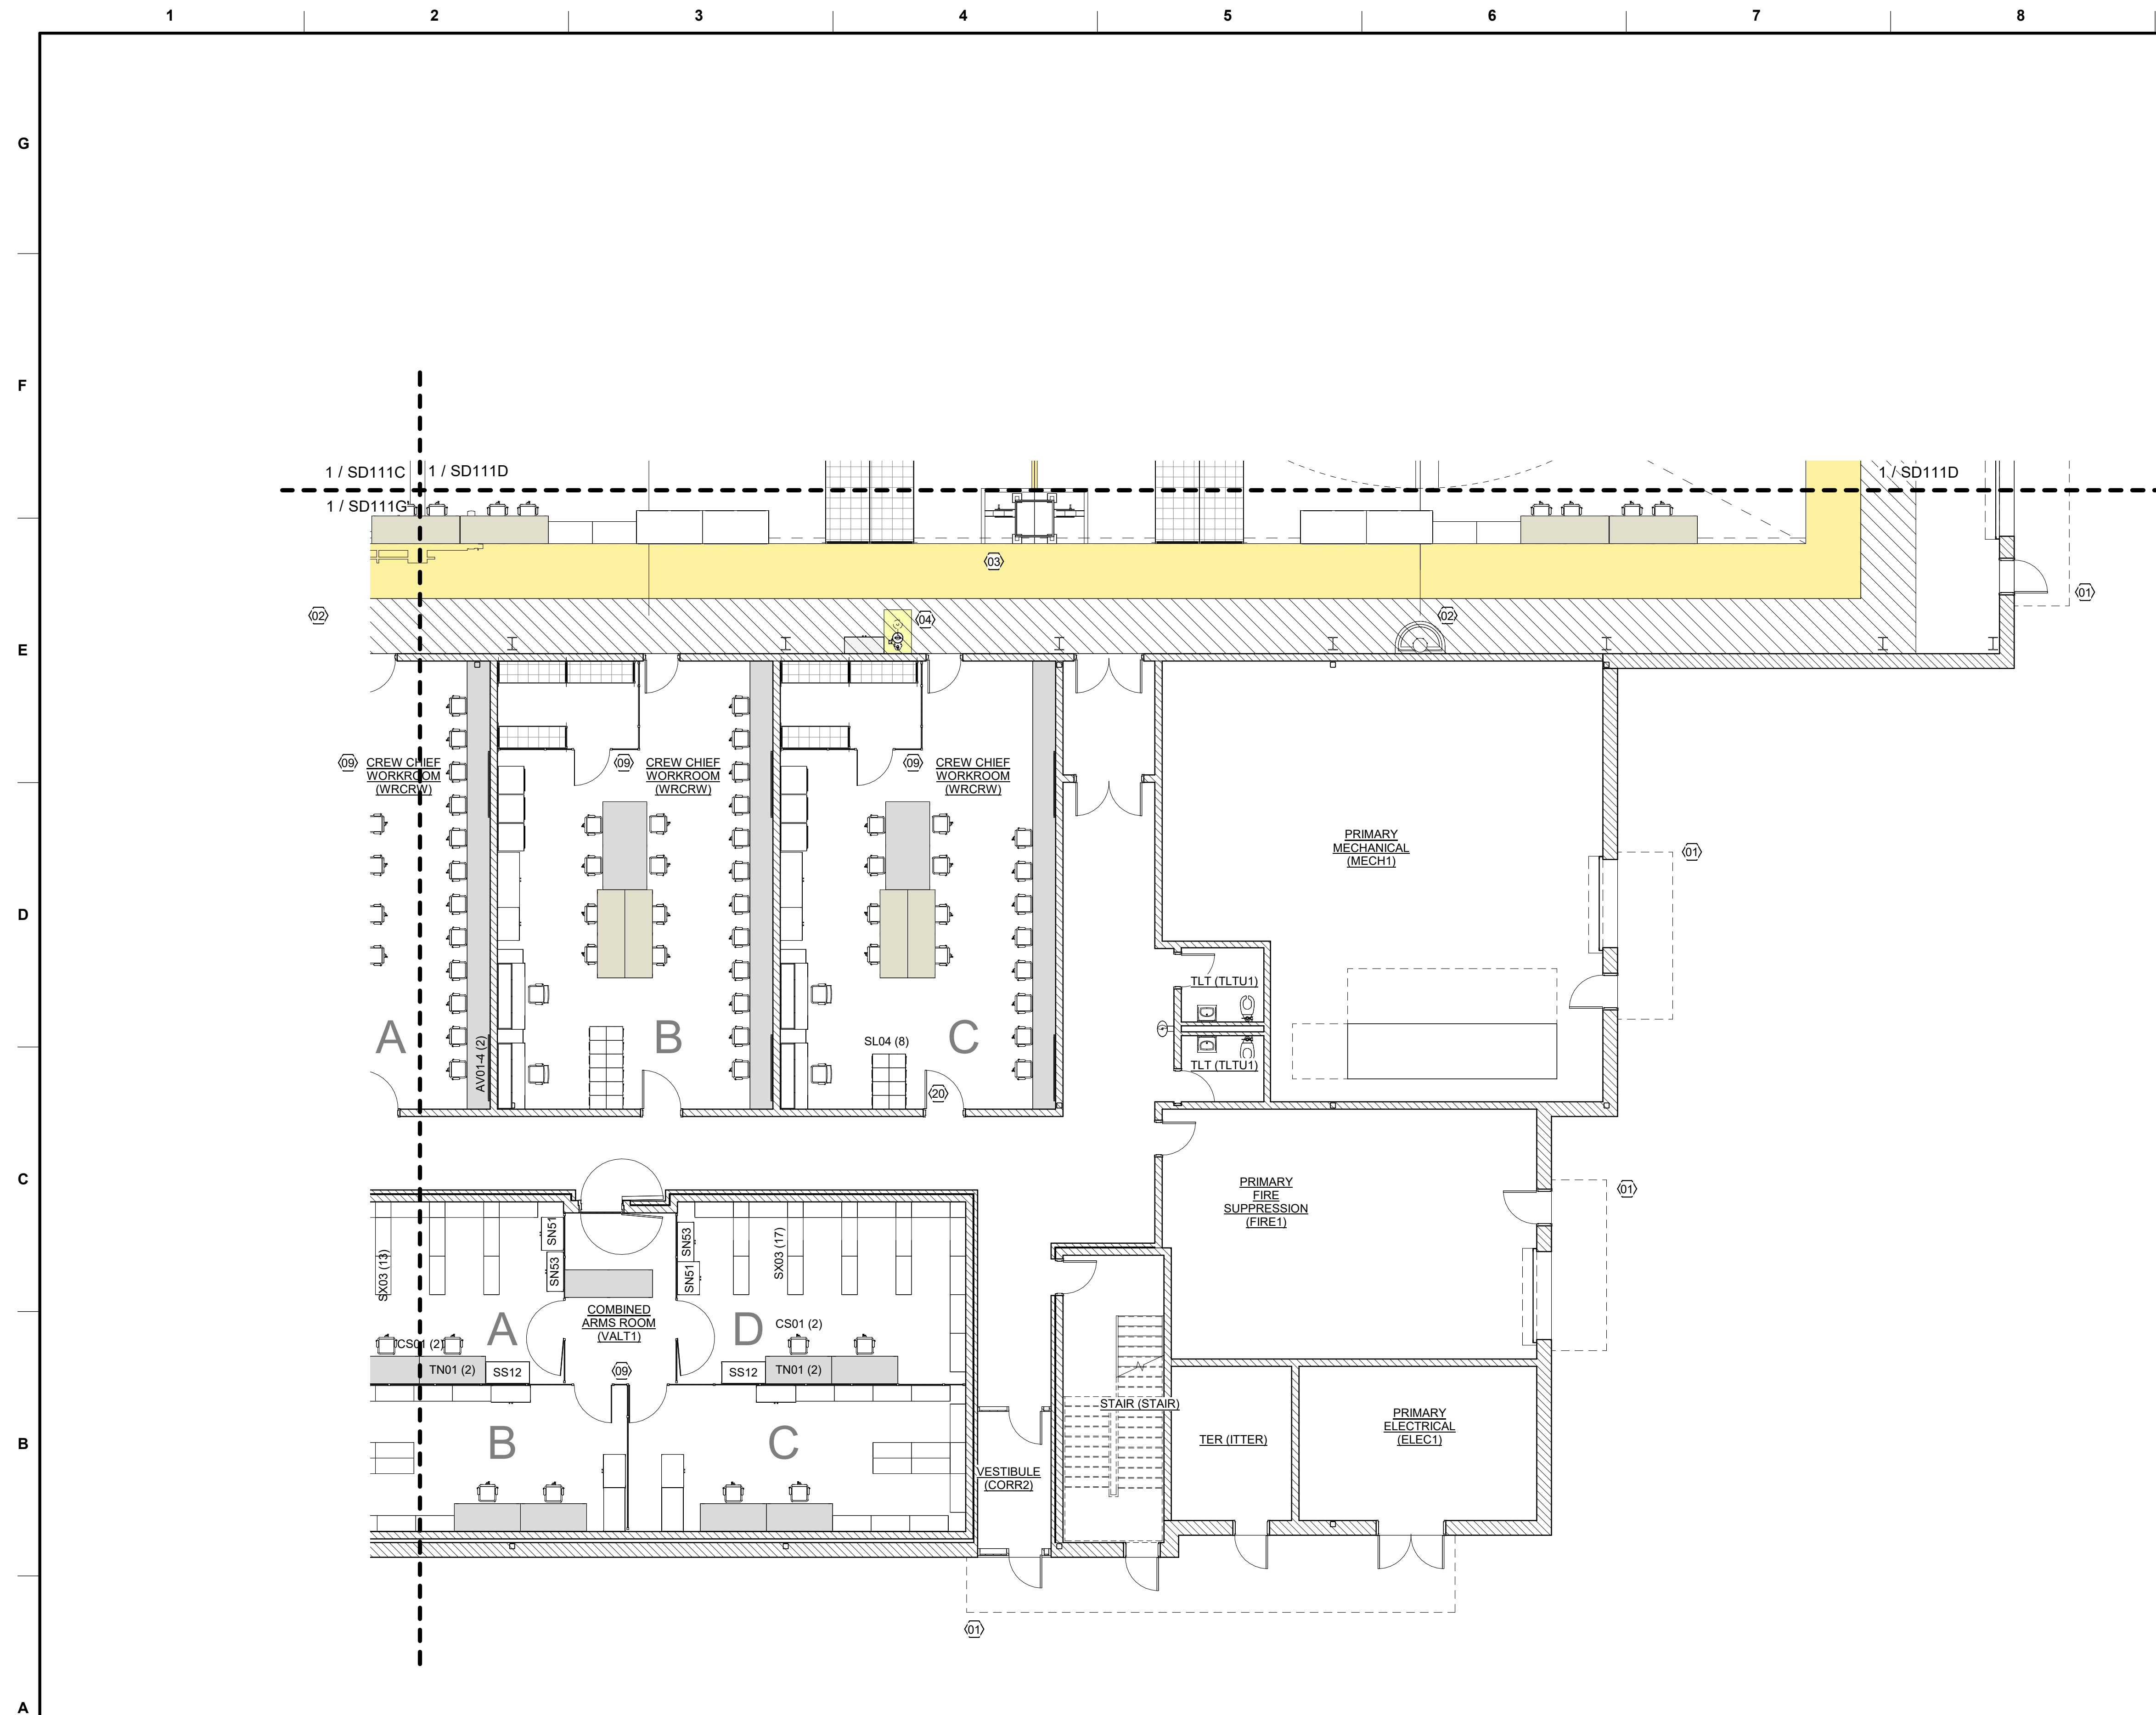

GENERAL NOTES

1. REFER TO STANDARD DESIGN ROOM DATA SHEETS FOR ROOM-SPECIFIC TECHNICAL REQUIREMENTS.
2. REFER TO STANDARD DESIGN NARRATIVE FOR ADDITIONAL MANDATORY REQUIREMENTS.
3. REFER TO FURNISHINGS AND EQUIPMENT SCHEDULE ON SHEETS SD605 FOR EQUIPMENT NOMENCLATURE AND ACQUISITION / INSTALLATION REQUIREMENTS.
4. REFER TO SHEET SD604 FOR NOTIONAL TOILET ACCESSORIES REQUIREMENTS.
5. REFER TO SHEET SD604 FOR NOTIONAL ROOM FINISH SCHEDULE AND MATERIALS.

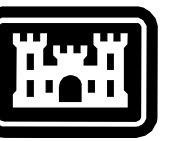

SHEET NOTES

- 01 LINE OF WALL-SUPPORTED CANOPY OVERHEAD
- 02 GANG HANDWASH STATION
- 03 UTILITY PEDESTAL w/ FLOOR MARKINGS
- 04 EMERGENCY SHOWER / EYEWASH w/ FLOOR DRAIN
- 06 10 TON BRIDGE CRANE: DASHED CROSSING LINES
INDICATES EXTENTS OF COVERAGE
- 07 2 TON BRIDGE CRANE
- 09 WIRE MESH PARTITION SECURITY CAGE: EXTEND
PARTITION TO STRUCTURE ABOVE OR PROVIDE WIRE
CEILING PANELS
- 10 AIRCRAFT POSITIONING MARKINGS
- 11 CONTINUOUS TRENCH DRAIN: DISCHARGE THROUGH
OIL WATER SEPARATOR SYSTEM
- 12 AIRCRAFT MODULE DIVISION MARKINGS
- 13 5 FOOT WIDE SAFETY ZONE MARKINGS
- 14 5 FOOT WIDE CLEAR STRUCTURAL ZONE (MARKINGS
SHOWN FOR CLARITY)
- 17 TRIPLE STACKED 30" x 30" x 30" DOUBLE SIDED
EVIDENCE LOCKERS
- 18 EMERGENCY EYEWASH w/ FLOOR DRAIN
- 20 SHOWER CURTAIN AND SLACK
- 21 SINGLE COMPARTMENT SS SERVICE SINK w/ SIDE
DRAINBOARD
- 22 DOUBLE COMPARTMENT SS SERVICE SINK w/ SIDE
DRAINBOARD
- 23 2-TIER SS CLOTHES RODS & SUPPORTS. BOTTOM TIER
ROD REMOVABLE IN 48" SECTIONS.
- 26 THIS DOOR TO BE EQUIPPED WITH DELAY EGRESS
ALARM. HARDWARE ON EGRESS SIDE ONLY
- 27 REMOVABLE GUARD RAIL
- 30 PRE-FABRICATED ENGINEERED AIR SHOWER
- 31 FLOOR MOUNTED SS CART RAIL
- 32 OPERABLE PARTITION
- 33 ENTRY CANOPY


KEY PLAN

A	B	C	D
E	F	G	H

U.S. ARMY CORPS OF ENGINEERS
Mobile District
109 SAINT JOSEPH STREET
MOBILE AL 36602

DEPARTMENT OF THE ARMY
FACILITIES STANDARDIZATION PROGRAM
AVN-COS MEDIUM STANDARD DESIGN AIRCRAFT MAINTENANCE
HANGAR

SHEET ID
SD111H

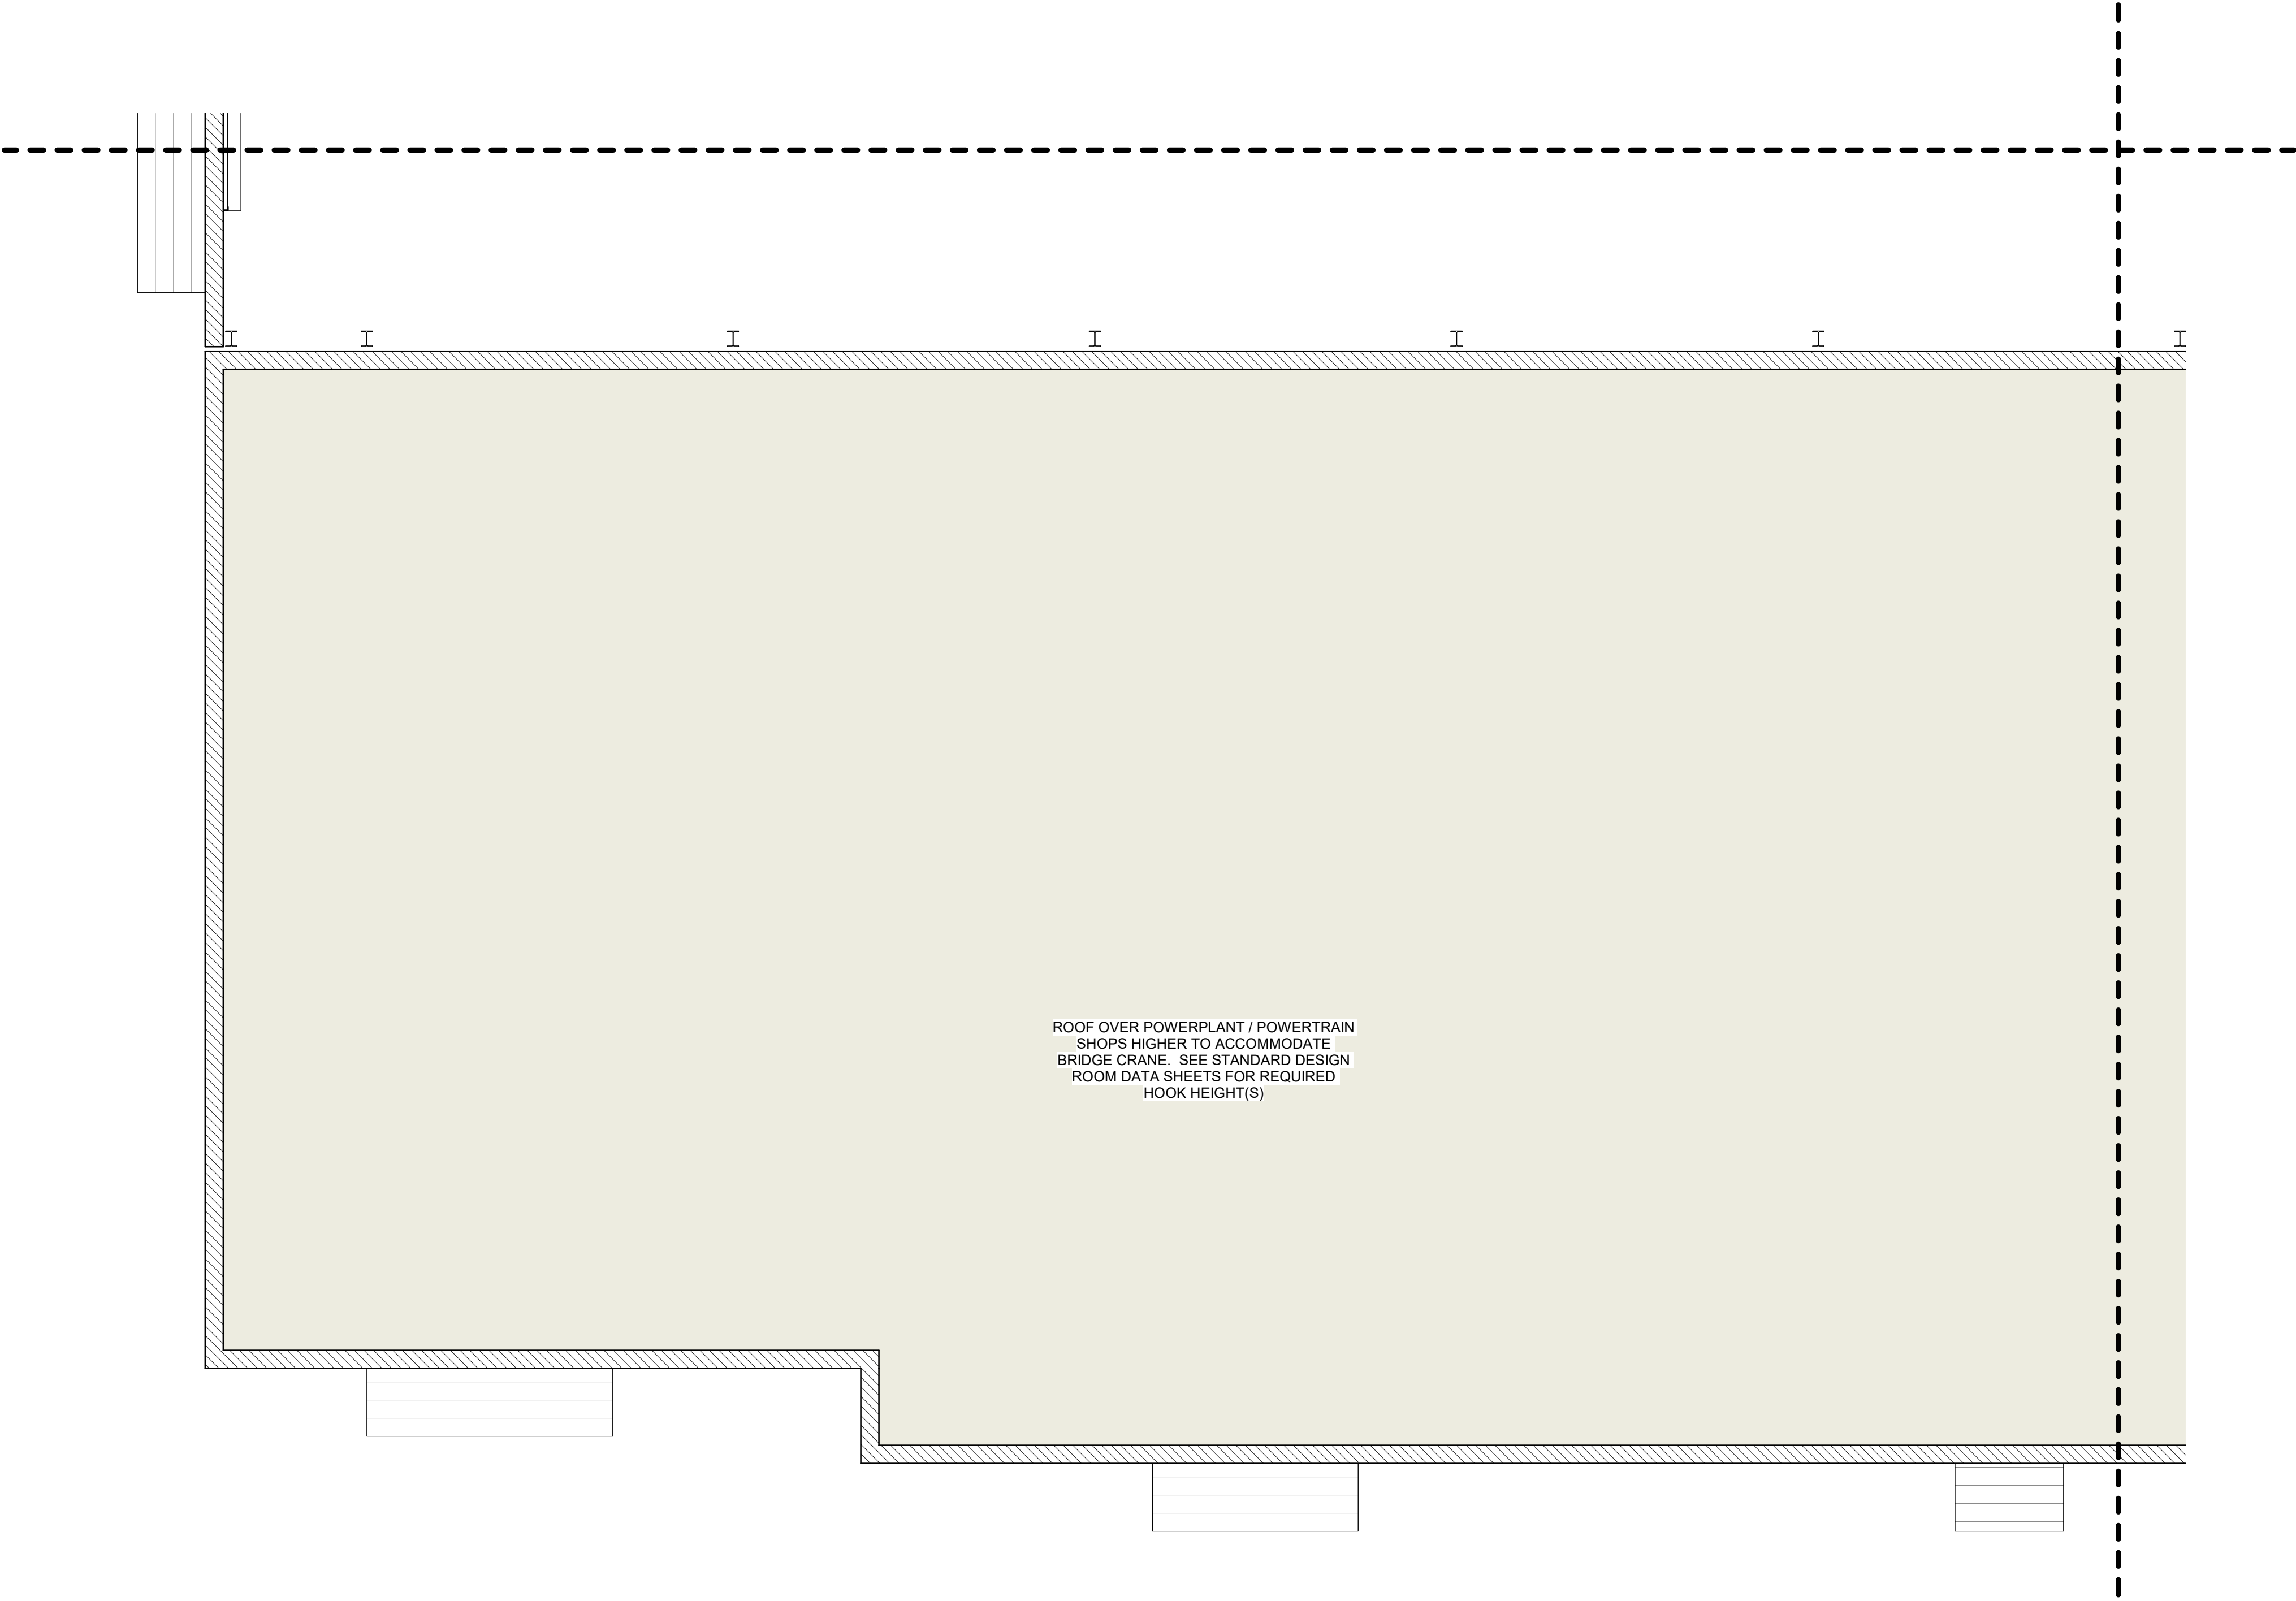

1. REFER TO STANDARD DESIGN ROOM DATA SHEETS FOR ROOM-SPECIFIC TECHNICAL REQUIREMENTS.
2. REFER TO STANDARD DESIGN NARRATIVE FOR ADDITIONAL MANDATORY REQUIREMENTS.
3. REFER TO FURNISHINGS AND EQUIPMENT SCHEDULE ON SHEETS SD605 FOR EQUIPMENT NOMENCLATURE AND ACQUISITION / INSTALLATION REQUIREMENTS.
4. REFER TO SHEET SD604 FOR NOTIONAL TOILET ACCESSORIES REQUIREMENTS.
5. REFER TO SHEET SD604 FOR NOTIONAL ROOM FINISH SCHEDULE AND MATERIALS.

- 01 LINE OF WALL-SUPPORTED CANOPY OVERHEAD
- 02 GANG HANDWASH STATION
- 03 UTILITY PEDESTAL w/ FLOOR MARKINGS
- 04 EMERGENCY SHOWER/ EYEWASH w/ FLOOR DRAIN
- 06 10 TON BRIDGE CRANE: DASHED CROSSING LINES
INDICATES EXTENTS OF COVERAGE
- 07 2 TON BRIDGE CRANE
- 09 WIRE MESH PARTITION SECURITY CAGE: EXTEND
PARTITION TO STRUCTURE ABOVE OR PROVIDE WIRE
CEILING PANELS
- 10 AIRCRAFT POSITIONING MARKINGS
- 11 CONTINUOUS TRENCH DRAIN: DISCHARGE THROUGH
OIL WATER SEPARATOR SYSTEM
- 12 AIRCRAFT MODULE DIVISION MARKINGS
- 13 5 FOOT WIDE SAFETY ZONE MARKINGS
- 14 5 FOOT WIDE CLEAR STRUCTURAL ZONE (MARKINGS
SHOWN FOR CLARITY)
- 17 TRIPLE STACKED 30" x 30" x 30" DOUBLE SIDED
EVIDENCE LOCKERS
- 18 EMERGENCY EYEWASH w/ FLOOR DRAIN
- 20 SHOWER CURTAIN AND TRACK
- 21 SINGLE COMPARTMENT SS SERVICE SINK w/ SIDE
DRAINBOARD
- 22 DOUBLE COMPARTMENT SS SERVICE SINK w/ SIDE
DRAINBOARD
- 23 2-TIER SS CLOTHES RODS & SUPPORTS. BOTTOM TIER
ROD REMOVABLE IN 48" SECTIONS.
- 26 THIS DOOR TO BE EQUIPPED WITH DELAY EGRESS
ALARM. HARDWARE ON EGRESS SIDE ONLY
- 27 REMOVABLE GUARD RAIL
- 30 PRE-FABRICATED ENGINEERED AIR SHOWER
- 31 FLOOR MOUNTED SS CART RAIL
- 32 OPERABLE PARTITION
- 33 ENTRY CANOPY

A	B	C	D
E	F	G	H

[illegible]


U.S. ARMY CORPS OF ENGINEERS Mobile District 109 SAINT JOSEPH STREET MOBILE AL 36602	DESIGNED BY:	ISSUE DATE:
	Designer	APRIL 2025
	DRAWN BY:	PROJECT NO.:
	W91328-XX-XXXX	W91328-XX-XXXX
	CHECKED BY:	CONTRACT NO.:
	Checker	W91328-XX-XXXX
	SUBMITTED BY:	PROJECT NUMBER:
		PROJECT #
	SIZE: 1/8" x 11"	FILE NAME:

DEPARTMENT OF THE ARMY
FACILITIES STANDARDIZATION PROGRAM
AVN-COS MEDIUM STANDARD DESIGN AIRCRAFT MAINTENANCE
HANGAR

NOTIONAL FLOOR PLAN - L2 AREA E

SHEET ID

SD112E

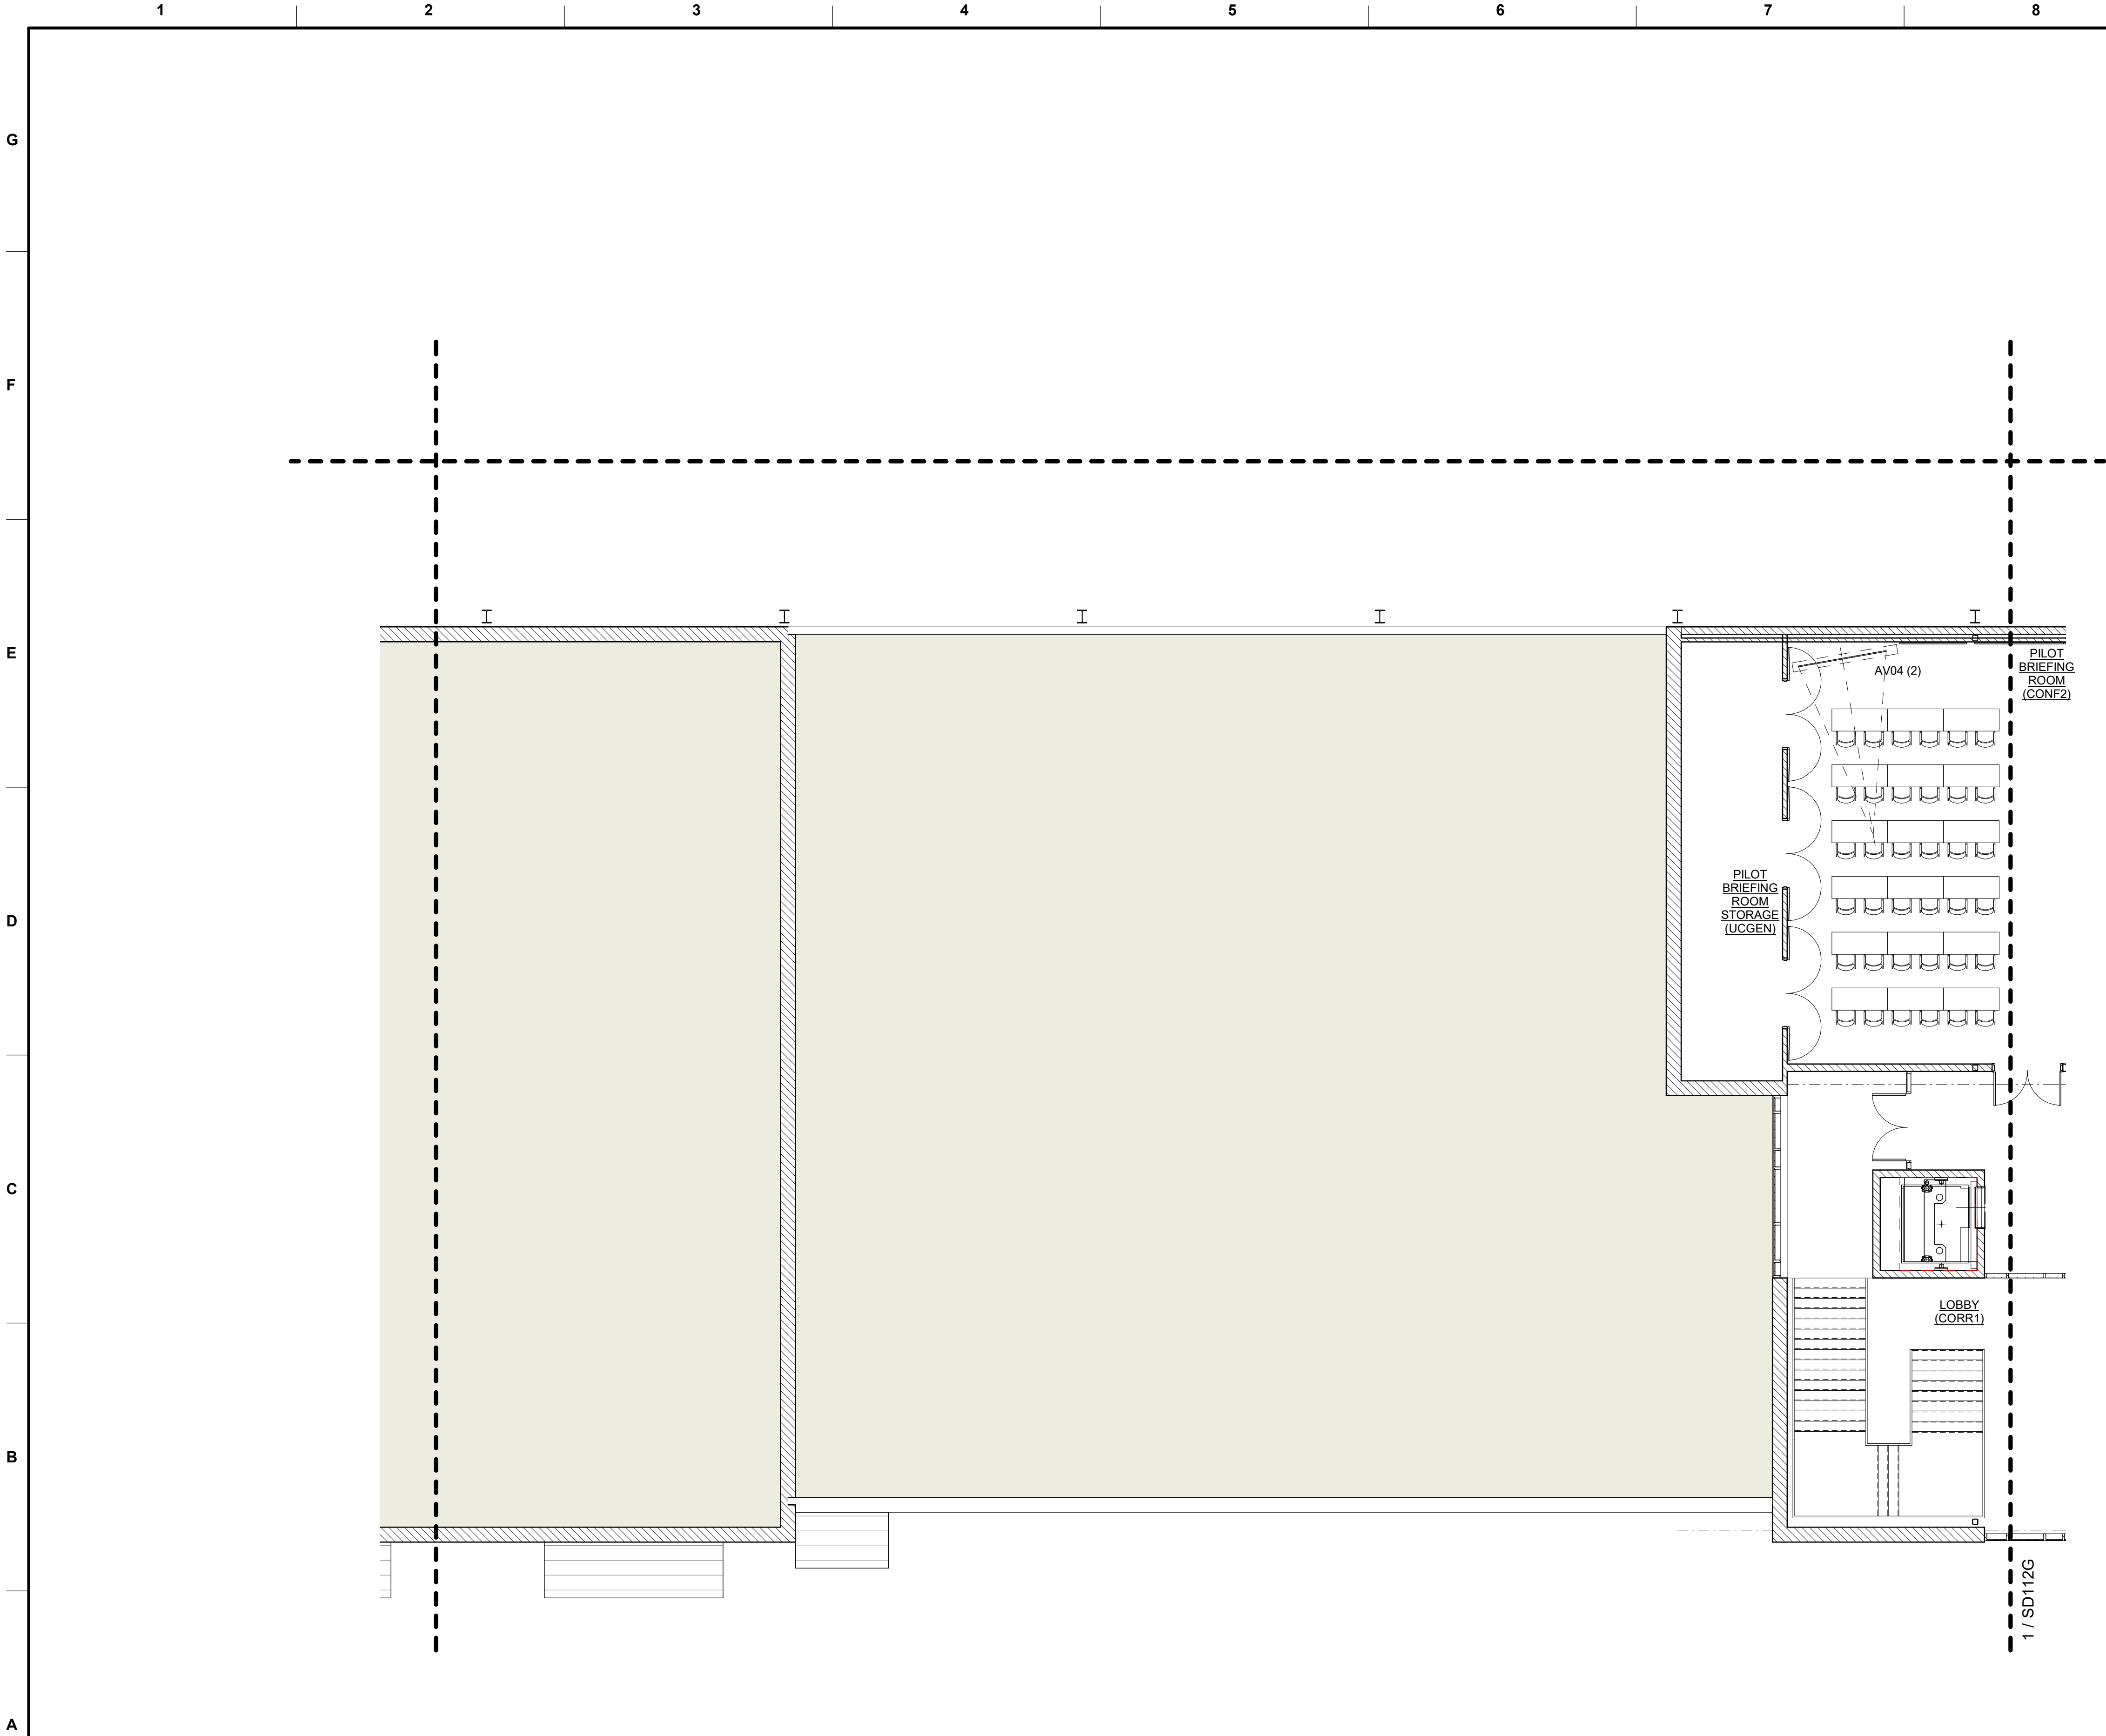

1 NOTIONAL FLOOR PLAN - L2 AREA F
1/8" = 1'-0"



GENERAL NOTES

- REFER TO STANDARD DESIGN ROOM DATA SHEETS FOR ROOM-SPECIFIC TECHNICAL REQUIREMENTS.
- REFER TO STANDARD DESIGN NARRATIVE FOR ADDITIONAL MANDATORY REQUIREMENTS.
- REFER TO FURNISHINGS AND EQUIPMENT SCHEDULE ON SHEETS SD605 FOR EQUIPMENT NOMENCLATURE AND ACQUISITION / INSTALLATION REQUIREMENTS.
- REFER TO SHEET SD604 FOR NOTIONAL TOILET ACCESSORIES REQUIREMENTS.
- REFER TO SHEET SD604 FOR NOTIONAL ROOM FINISH SCHEDULE AND MATERIALS.

SHEET NOTES

- LINE OF WALL-SUPPORTED CANOPY OVERHEAD
- GANG HANDWASH STATION
- UTILITY PEDESTAL w/ FLOOR MARKINGS
- EMERGENCY SHOWER / EYEWASH w/ FLOOR DRAIN
- 10 TON BRIDGE CRANE: DASHED CROSSING LINES INDICATES EXTENTS OF COVERAGE
- 2 TON BRIDGE CRANE
- WIRE MESH PARTITION SECURITY CAGE: EXTEND PARTITION TO STRUCTURE ABOVE OR PROVIDE WIRE CEILING PANELS
- AIRCRAFT POSITIONING MARKINGS
- CONTINUOUS TRENCH DRAIN: DISCHARGE THROUGH OIL WATER SEPERATOR SYSTEM
- AIRCRAFT MODULE DIVISION MARKINGS
- 5 FOOT WIDE SAFETY ZONE MARKINGS
- 5 FOOT WIDE CLEAR STRUCTURAL ZONE (MARKINGS SHOWN FOR CLARITY)
- TRIPLE STACKED 30" x 30" x 30" DOUBLE SIDED EVIDENCE LOCKERS
- EMERGENCY EYEWASH w/ FLOOR DRAIN
- SHOWER CURTAIN AND TRACK
- SINGLE COMPARTMENT SS SERVICE SINK w/ SIDE DRAINBOARD
- DOUBLE COMPARTMENT SS SERVICE SINK w/ SIDE DRAINBOARD
- 2-TIER SS CLOTHES RODS & SUPPORTS. BOTTOM TIER ROD REMOVABLE IN 48" SECTIONS.
- THIS DOOR TO BE EQUIPPED WITH DELAY EGRESS ALARM. HARDWARE ON EGRESS SIDE ONLY
- REMOVABLE GUARD RAIL
- PRE-FABRICATED ENGINEERED AIR SHOWER
- FLOOR MOUNTED SS CART RAIL
- OPERABLE PARTITION
- ENTRY CANOPY

KEY PLAN

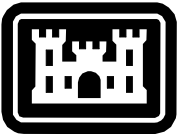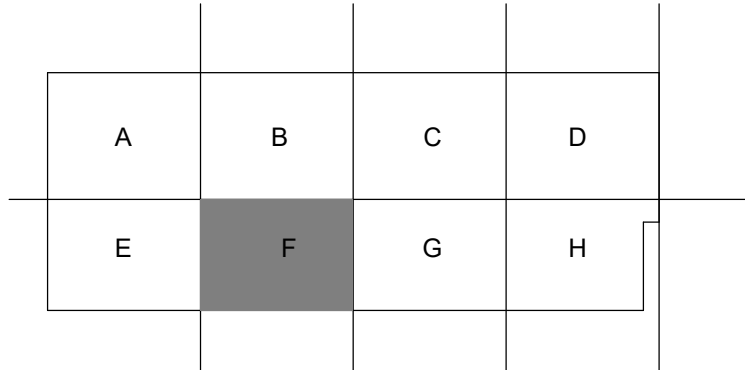

US Army Corps
of Engineers®


DATE	DESCRIPTION	MARK

DESIGNED BY: BUSH	ISSUE DATE: APRIL 2023	U.S. ARMY CORPS OF ENGINEERS Mobile District 109 SAINT JOSEPH STREET MOBILE AL 36602
DRAWN BY: BUSH	PROJECT NO.: W91328-XX-X-XXX	
CHECKED BY: BUSH	CONTRACT NO.: W91328-XX-X-XXX	
SUBMITTED BY: -	PROJECT NUMBER: PROJECT #	
SIZE: ANSI D	FILE NAME:	

DEPARTMENT OF THE ARMY FACILITIES STANDARDIZATION PROGRAM AVN-COS MEDIUM STANDARD DESIGN AIRCRAFT MAINTENANCE HANGAR	NOTIONAL FLOOR PLAN - L2 AREA F
---	---------------------------------

SHEET ID

SD112F

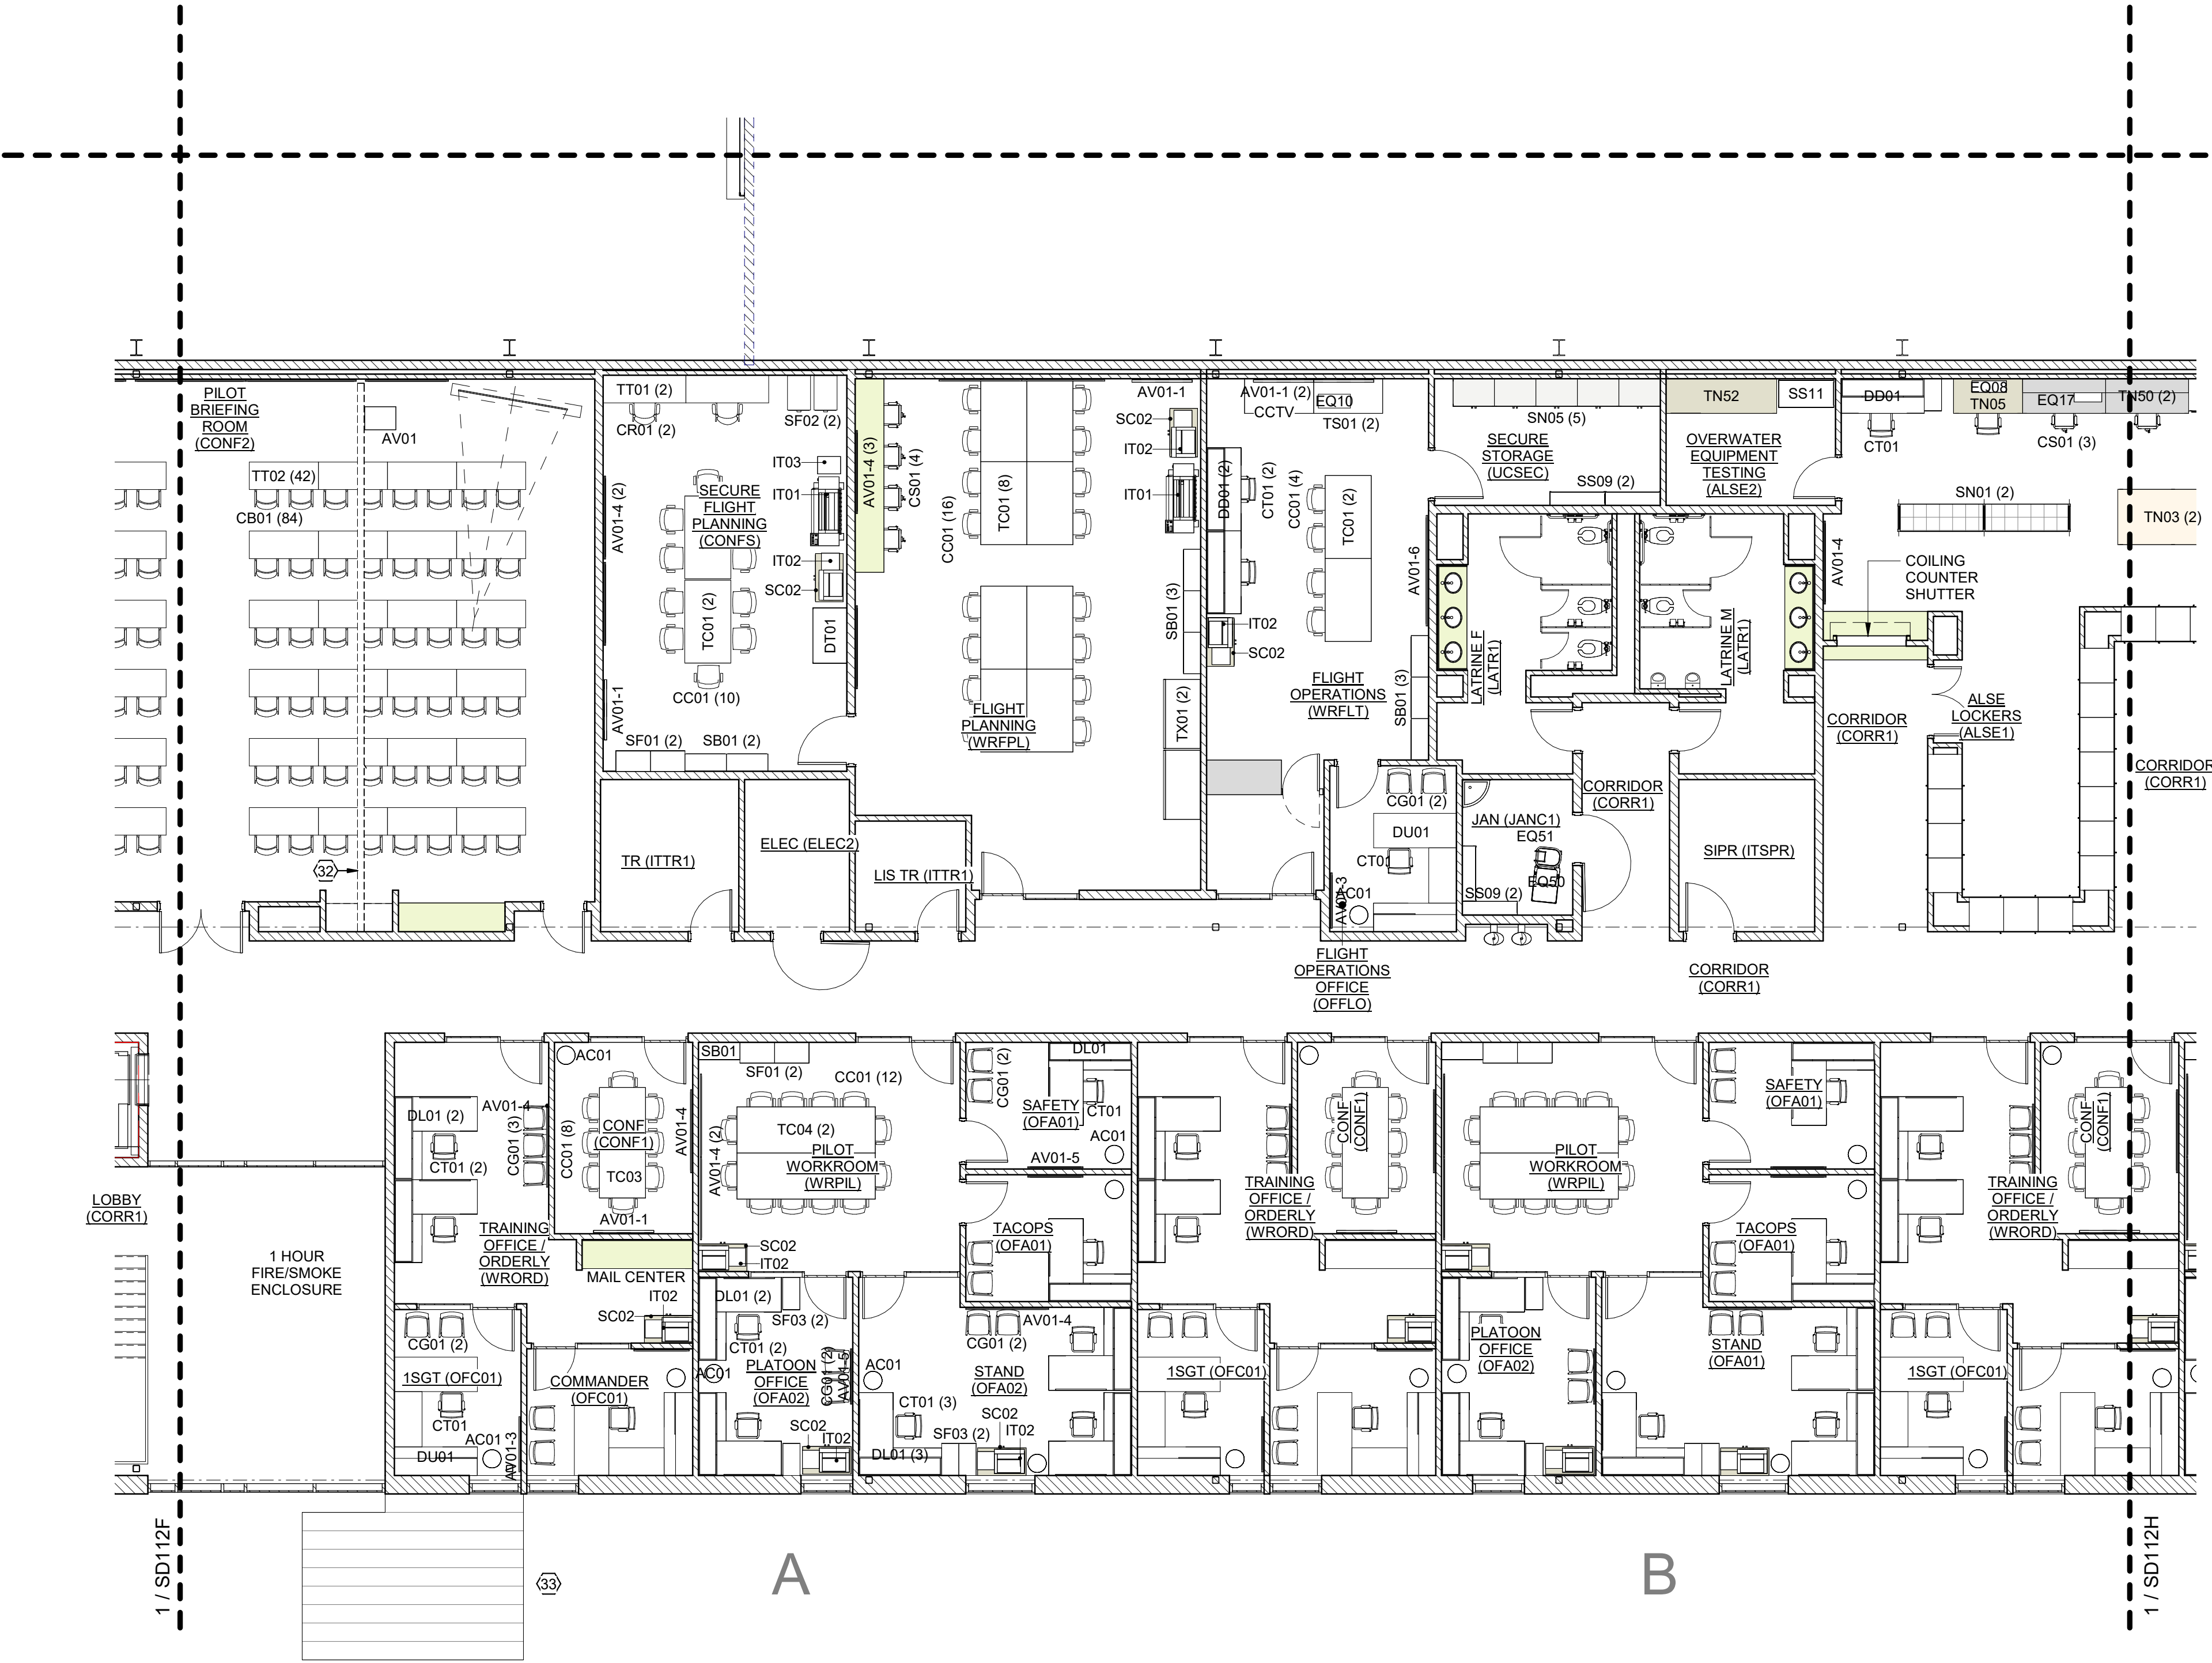

1. REFER TO STANDARD DESIGN ROOM DATA SHEETS FOR ROOM-SPECIFIC TECHNICAL REQUIREMENTS.
2. REFER TO STANDARD DESIGN NARRATIVE FOR ADDITIONAL MANDATORY REQUIREMENTS.
3. REFER TO FURNISHINGS AND EQUIPMENT SCHEDULE ON SHEETS SD605 FOR EQUIPMENT NOMENCLATURE AND ACQUISITION / INSTALLATION REQUIREMENTS.
4. REFER TO SHEET SD604 FOR NOTIONAL TOILET ACCESSORIES REQUIREMENTS.
5. REFER TO SHEET SD604 FOR NOTIONAL ROOM FINISH SCHEDULE AND MATERIALS.

[illegible]

PROJECT NO.:	W91328-XX-X-XXXX
CONTRACT NO.:	W91328-XX-X-XXXX
PROJECT NUMBER:	PROJECT #
FILE NAME:	
SIZE:	ANSI D
DRAWN BY:	
CHECKED BY:	
BUSH	
SUBMITTED BY:	

Mobile District
109 SAINT JOSEPH STREET
MOBILE AL 36602

IS MEDIUM STANDARD DESIGN AIRCRAFT MAINTENANCE HANGAR

NOTIONAL FLOOR PLAN - L2 AREA G

SHEET ID

SD112G

- 01 LINE OF WALL-SUPPORTED CANOPY OVERHEAD
- 02 GANG HANDWASH STATION
- 03 UTILITY PEDESTAL w/ FLOOR MARKINGS
- 04 EMERGENCY SHOWER / EYEWASH w/ FLOOR DRAIN
- 06 10 TON BRIDGE CRANE: DASHED CROSSING LINES
INDICATES EXTENTS OF COVERAGE
- 07 2 TON BRIDGE CRANE
- 09 WIRE MESH PARTITION SECURITY CAGE: EXTEND
PARTITION TO STRUCTURE ABOVE OR PROVIDE WIRE
CEILING PANELS
- 10 AIRCRAFT POSITIONING MARKINGS
- 11 CONTINUOUS TRENCH DRAIN: DISCHARGE THROUGH
OIL WATER SEPARATOR SYSTEM
- 12 AIRCRAFT MODULE DIVISION MARKINGS
- 13 5 FOOT WIDE SAFETY ZONE MARKINGS
- 14 5 FOOT WIDE CLEAR STRUCTURAL ZONE (MARKINGS
SHOWN FOR CLARITY)
- 17 TRIPLE STACKED 30" x 30" x 30" DOUBLE SIDED
EVIDENCE LOCKERS
- 18 EMERGENCY EYEWASH w/ FLOOR DRAIN
- 20 SHOWER CURTAIN AND TRACK
- 21 SINGLE COMPARTMENT SS SERVICE SINK w/ SIDE
DRAINBOARD
- 22 DOUBLE COMPARTMENT SS SERVICE SINK w/ SIDE
DRAINBOARD
- 23 2-TIER SS CLOTHES RODS & SUPPORTS. BOTTOM TIER
ROD REMOVABLE IN 48" SECTIONS.
- 26 THIS DOOR TO BE EQUIPPED WITH DELAY EGRESS
ALARM. HARDWARE ON EGRESS SIDE ONLY
- 27 REMOVABLE GUARD RAIL
- 30 PRE-FABRICATED ENGINEERED AIR SHOWER
- 31 FLOOR MOUNTED SS CART RAIL
- 32 OPERABLE PARTITION
- 33 ENTRY CANOPY

	A	B	C	D
	E	F	G	H

G	FFE SCHEDULE									
	MARK		FFE_ACQ / INS CODE	DESCRIPTION						
	ANCILLIARY									
	AC01		GFGI	BASKET, WASTEPAPER						
	AC01-1		GFGI	CONTAINER, RECYCLING, LARGE						
	AC04		GFGI	BURN BOX						
	AC05		GFGI	55 GALLON DRUM w/ GASKETED CLAMPING RING LID						
	AC06		GFGI	30 GALLON DRUM w/ GASKETED CLAMPING RING LID						
	APPLIANCES									
	AP01		GFGI	REFRIGERATOR, TOP FREEZER, 18 CF						
F	AP01-1		GFGI	U/C REFRIGERATOR, 5CF						
	AP01-2		GFGI	U/C FREEZER, 5CF w/ 18" PEDESTAL STAND						
	AP01-3		GFGI	U/C REFRIGERATOR, 5CF w/ 18" PEDESTAL STAND						
	AV / VISUAL AIDS									
	AV01		GFGI	AV LECTURN						
	AV01-1		GFGI	60 INCH TELEVISION. CFCI WALL BLOCKING AND MOUNT.						
	AV04		CFCI	PROJECTION SCREEN, ELECTRIC OPERATION, 96" x 72"						
	CHAIRS									
	CB01		GFGI	CHAIR, BREAKROOM, STACKABLE						
	CC01		GFGI	CHAIR, CONFERENCE w/ ARMS						
E	CG01		GFGI	CHAIR, SIDE w/o ARMS						
	CR01		GFGI	CHAIR, ROLLING w/ ARMS (FOR TRAINING SPACES)						
	CS01		GFGI	STOOL, ADJUSTABLE HEIGHT w/ FOOT REST						
	CT01		GFGI	CHAIR, TASK w/ ARMS						
	CX01		GFGI	BENCH, LOCKER ROOM, PORTABLE						
	COMPUTERS / ELECTRONICS									
	IT01		TFTI	MAP PLOTTER						
	IT02		TFTI	AIO DESKTOP PRINTER / SCANNER						
	IT03		TFTI	SHREDDER						
	DESKS									
	DD01		GFGI	DESK, DOUBLE PEDESTAL w/ O/H STORAGE, PLASTIC LAMINATE WORKSURFACE						
	DL01		GFGI	DESK w/ SIDE RETURN, O/H STORAGE ABOVE RETURN - 72" X 72"						
	DT01		GFGI	DESK, COMPUTER, PLASTIC LAMINATE WORKSURFACE - 48" x 30"						
	DU01		GFGI	DESK, U-SHAPE w/ RETURN, O/H STORAGE, LATERAL FILE, PLASTIC LAMINATE WORKSURFACE - 102" x 72"						
	EQUIPMENT									
	EQ01		TFTI	10t PRESS, BENCH MOUNTED						
	EQ02		TFTI	BIT SHARPNR						
	EQ03		TFTI	28 INCH BOX AND PAN BREAK						
	EQ04		TFTI	DOWNDRAFT SANDING TABLE w/ INTERNAL FILTERS						
	EQ05		TFTI	DRILL PRESS, BENCH MOUNTED						
D	EQ06		TFTI	GRINDING WHEEL, BENCH MOUNTED						
	EQ07		TFTI	WET / DRY HEPA VACUUM						
	EQ08		TFTI	SEWING MACHINE						
	EQ09		TFTI	PARTS WASH, 40G						
	EQ10		TFTI	RADIO CHARGING STATION						
	EQ11		TFTI	SOLDERING IRON						
	EQ12		TFTI	SHRINKER / STRETCHER						
	EQ13		TFTI	MATERIAL LIFT						
	EQ14		TFTI	TABLETOP PAINT STATION						
	EQ15		TFTI	ULTRASONIC CLEANER						
C	EQ16		TFTI	UNIVERSAL TRAILER, AIRCRAFT COMPONENTS						
	EQ17		TFTI	VACUUM SEALER						
	EQ18		TFTI	VICE, BENCH MOUNTED						
	EQ19		TFTI	HOSE TEST STATION, BENCH TOP						
	EQ20		TFTI	48 INCH BOX AND PAN BREAK						
	EQ50		GFGI	CART, JANITORIAL						
	EQ51		GFGI	BUCKET, MOP, WITH WRINGER, 26 QUART						
	INDUSTRIAL EQUIPMENT									
	EQ52		GFGI	BACK EXHAUST WORK TABLE w/ STEEL FRAME, SS WORK SURFACE, ADJUSTABLE LEGS - 72" x 30" x 38"						
	LOUNGE SEATING									
LC01		GFGI	LOUNGE LC CHAIR							
B	STORAGE									
	SB01		GFGI	BOOKCASE W/ 5 ADJUSTABLE SHELVES - 36" x 15" x 72"						
	SC01		GFGI	PRINTER CABINET w/ DOORS & PLASTIC LAMINATE TOP - 36" x 24" x 28"						
	FFE SCHEDULE									
	MARK		FFE_ACQ / INS CODE	DESCRIPTION						
	SC02		GFGI	PRINTER CABINET w/ DOORS & PLASTIC LAMINATE TOP - 42" x 24" x 28"						
	SC05		GFGI	STORAGE CABINET w/ LOCKABLE DOORS - 36" x 24" x 72"						
	SF01		GFGI	LATERAL FILE CABINET, 4 DRAWER						
	SF02		GFGI	FILE CABINET, 4 DRAWER VERTICAL						
	SF03		GFGI	FILE CABINET, 5 DRAWER VERTICAL						
A	SL01		GFGI	STORAGE LOCKER, DOUBLE MESH DOORS - 24" x 24" x 72"						
	SL04		CFCI	LOCKER, PERSONAL, 2-TIER, STEEL w/ VENTED DOORS - 15" x 18"						
	SL05		CFCI	PASS-THROUGH EVIDENCE LOCKER w/ VENTED DOORS, 30 x30 x30						
	SN01		GFGI	BULK STORAGE SHELVING RACK w/ WIRE DECKING - 72" x 24" x 72"						
	SN02		GFGI	BULK STORAGE SHELVING RACK w/ WIRE DECKING - 72" x 24" x 96"						
	SN03		GFGI	BULK STORAGE SHELVING RACK w/ WIRE DECKING - 72" x 48" x 96"						
	SN05		GFGI	STORAGE CABINET, LOCKABLE w/ SHELVES FOR NVG STORAGE - 36" x 24" x 57"						
	SN06		GFGI	STORAGE CABINET, TOOL, LOCKABLE w/ SHELVING- 60" x 24" x 60"						
	SN07		GFGI	BULK STORAGE SHELVING RACK w/ WIRE DECKING - 72" x 24" x 72"						
	SN07-1		GFGI	STORAGE CABINET, FLAMMABLE - 24" x 18" x 65"						
SN07-2		GFGI	STORAGE CABINET, FLAMMABLE, 45 GAL - 43" x 18" x 65"							
SN10		TFTI	STORAGE CABINET FOR BENCH STOCK - 30" x 28" x 59"							
SN11		TFTI	CABINET, TOOLS w/ DRAWERS - 30" x 28" x 44"							
SN14		GFGI	BULK STORAGE SHELVING RACK w/ WIRE DECKING - 96" x 48" x 96"							
SN51		GFGI	STORAGE CABINET, LOCKABLE w/ SHELVES - 36" x 24" x 78"							
SN52		GFGI	STORAGE CABINET w/ LOCKABLE DOORS - 60" x 24" x 60"							
SN53		GFGI	STORAGE CABINET, TOOLS, LOCKABLE w/ SHELVES - 43" x 18" x 65"							
SS02		GFGI	OPEN STEEL SHELVING UNIT w/ 6 ADJUSTABLE SHELVES - 48" x 12" x 73"							
SS09		GFGI	OPEN STEEL SHELVING UNIT w/ 6 ADJUSTABLE SHELVES - 48" x 18" x 73"							
SS11		GFGI	OPEN STEEL SHELVING UNIT w/ 6 ADJUSTABLE SHELVES - 48" x 24" x 73"							
SS12		GFGI	OPEN STEEL SHELVING UNIT w/ 6 ADJUSTABLE SHELVES - 48" x 24" x 85"							
SX01		GFGI	STORAGE SX INDUSTRIAL SHELVING CAGED							
SX02		GFGI	STORAGE RACK, TUBING, WALL MOUNTED - 192" x 6" x 72"							
SX03		TFTI	RACKWEAPONS STORAGE SYSTEM RACK - 42" x 17" x 78"							
SX04		TFTI	STORAGE RACK, SHEET METAL - 60" x 32" x 48"							
SX06		GFGI	STORAGE SHELVING - PARTS MOBILE - 48" x 24" x 78"							
SX07		TFTI	STORAGE RACK, COMPOSITE REEL- 72" x 36" x 96"							
TABLES										
TB01		GFGI	TABLE, BREAK - 72" x 36" x 29"							
TC01		GFGI	CONFERENCE TABLE - 72" x 40" x 29"							
TC02		GFGI	CONFERENCE TABLE - 84" x 40" x 29"							
TC03		GFGI	CONFERENCE TABLE - 96" x 40" x 29"							
TC04		GFGI	CONFERENCE TABLE - 120" x 40" x 29"							
TN01		GFGI	WORK TABLE w/ STEEL FRAME, SS WORK SURFACE, ADJUSTABLE LEGS - 72" x 30" x 38"							
TN02		GFGI	WORK TABLE w/ STEEL FRAME, SS WORK SURFACE, ADJUSTABLE LEGS w/ CASTERS - 96" x 48" x 38"							
TN03		GFGI	WORK TABLE w/ STEEL FRAME, SS WORK SURFACE w/ VINYL SELF-HEALING OVERLAY, ADJUSTABLE LEGS - 96" x 48" x 38"							
TN04		GFGI	WORK TABLE w/ STEEL FRAME, SS WORK SURFACE, ADJUSTABLE LEGS w/ CASTERS - 96" x 36" x 38"							
TN05		GFGI	WORK TABLE w/ STEEL FRAME, PLAM WORK SURFACE, ADJUSTABLE LEGS - 60" x 30" x 28"							
TN07		GFGI	WORK TABLE w/ STEEL FRAME, SS WORK SURFACE, ADJUSTABLE LEGS - 96" x 30" x 38"							
TN09		GFGI	WORK TABLE w/ STEEL FRAME, ESD WORK SURFACE, ADJUSTABLE LEGS w/ CASTERS - 96" x 48" x 38"							
TN25		GFGI	WORKBENCH, METAL TOP w/ ESD COVER, 5 DRAWER UNIT L, 2 OH RISER SHELVES, ADJUSTABLE LEGS - 72" x 30" x 38"							
TN50		GFGI	WORKBENCH, SS TOP, 1 OH RISER SHELF, ADJUSTABLE LEGS - 72" x 30" x 38"							
TN52		GFGI	WORKBENCH, WOOD TOP, 4 DRAWER UNIT LEFT, ADJUSTABLE LEGS - 96" x 30" x 38"							
TN53		GFGI	WORKBENCH, WOOD TOP, 4 DRAWER UNIT RIGHT, ADJUSTABLE LEGS - 96" x 30" x 38"							
TN54		GFGI	WORKBENCH, WOOD TOP, 4 DRAWER UNIT LEFT, 1 OH RISER SHELF, ADJUSTABLE LEGS - 96" x 30" x 38"							
TS01		GFGI	TABLE, SUPPORT w/ PLASTIC LAMINATE TOP - 60" x 30" x 28"							
TT01		GFGI	TABLE, FOLDING / NESTING- 72" x 24" x 29"							
TT02		GFGI	TABLE, FOLDING / NESTING- 72" x 24" x 29"							
TX01		GFGI	TABLE, MAP w/ TILTING TOP - 60" x 30" x 29"							
VENDING										
VM01		GFGI	VENDING MACHINE, SNACKS							
VM02		GFGI	VENDING MACHINE, DRINKS							
VISUAL DISPLAY BOARDS										
AV01-2		GFGI	BULLETIN BOARD, 72" x 48"							
AV01-3		GFGI	BULLETIN BOARD, 48" x 48"							
AV01-4		GFGI	MARKER BOARD, 72" x 48"							
AV01-5		GFGI	MARKER BOARD, 48" x 48"							
AV01-6		GFGI	MARKER BOARD, 96" x 48"							

FFE ACQUISITION AND INSTALLATION RESPONSIBILITY:
CFCI CONTRACTOR FURNISHED, CONTRACTOR INSTALLED
GFGI GOVERNMENT FURNISHED, GOVERNMENT INSTALLED
TFTI TENANT FURNISHED, TENANT INSTALLED

FFE SCHEDULE LEGEND

U.S. ARMY CORPS OF ENGINEERS Mobile District 108 SAINT JOSEPH STREET MOBILE AL 36602	DESIGNED BY: BUSH	ISSUE DATE: APRIL 2025	FILE NAME: ANSID
	DRAWN BY: -	SOLICITATION NO.: W81328-XX-X-XXXX	
	CHECKED BY: BUSH	CONTRACT NO.: W81328-XX-XX-XXXX	
	SUBMITTED BY: -	PROJECT NUMBER: -	
	-		
	-		
	-		
	-		
	-		
	-		

DEPARTMENT OF THE ARMY
FACILITIES STANDARDIZATION PROGRAM
AVN-COS MEDIUM STANDARD DESIGN AIRCRAFT MAINTENANCE HANGAR
EQUIPMENT SCHEDULES



SHEET ID
SD605

US Army Corps of Engineers®

DATE

DESCRIPTION

MARK

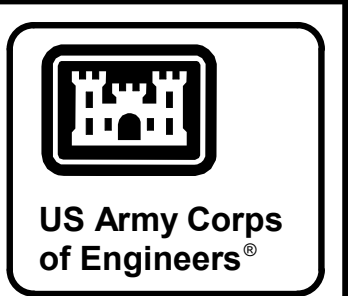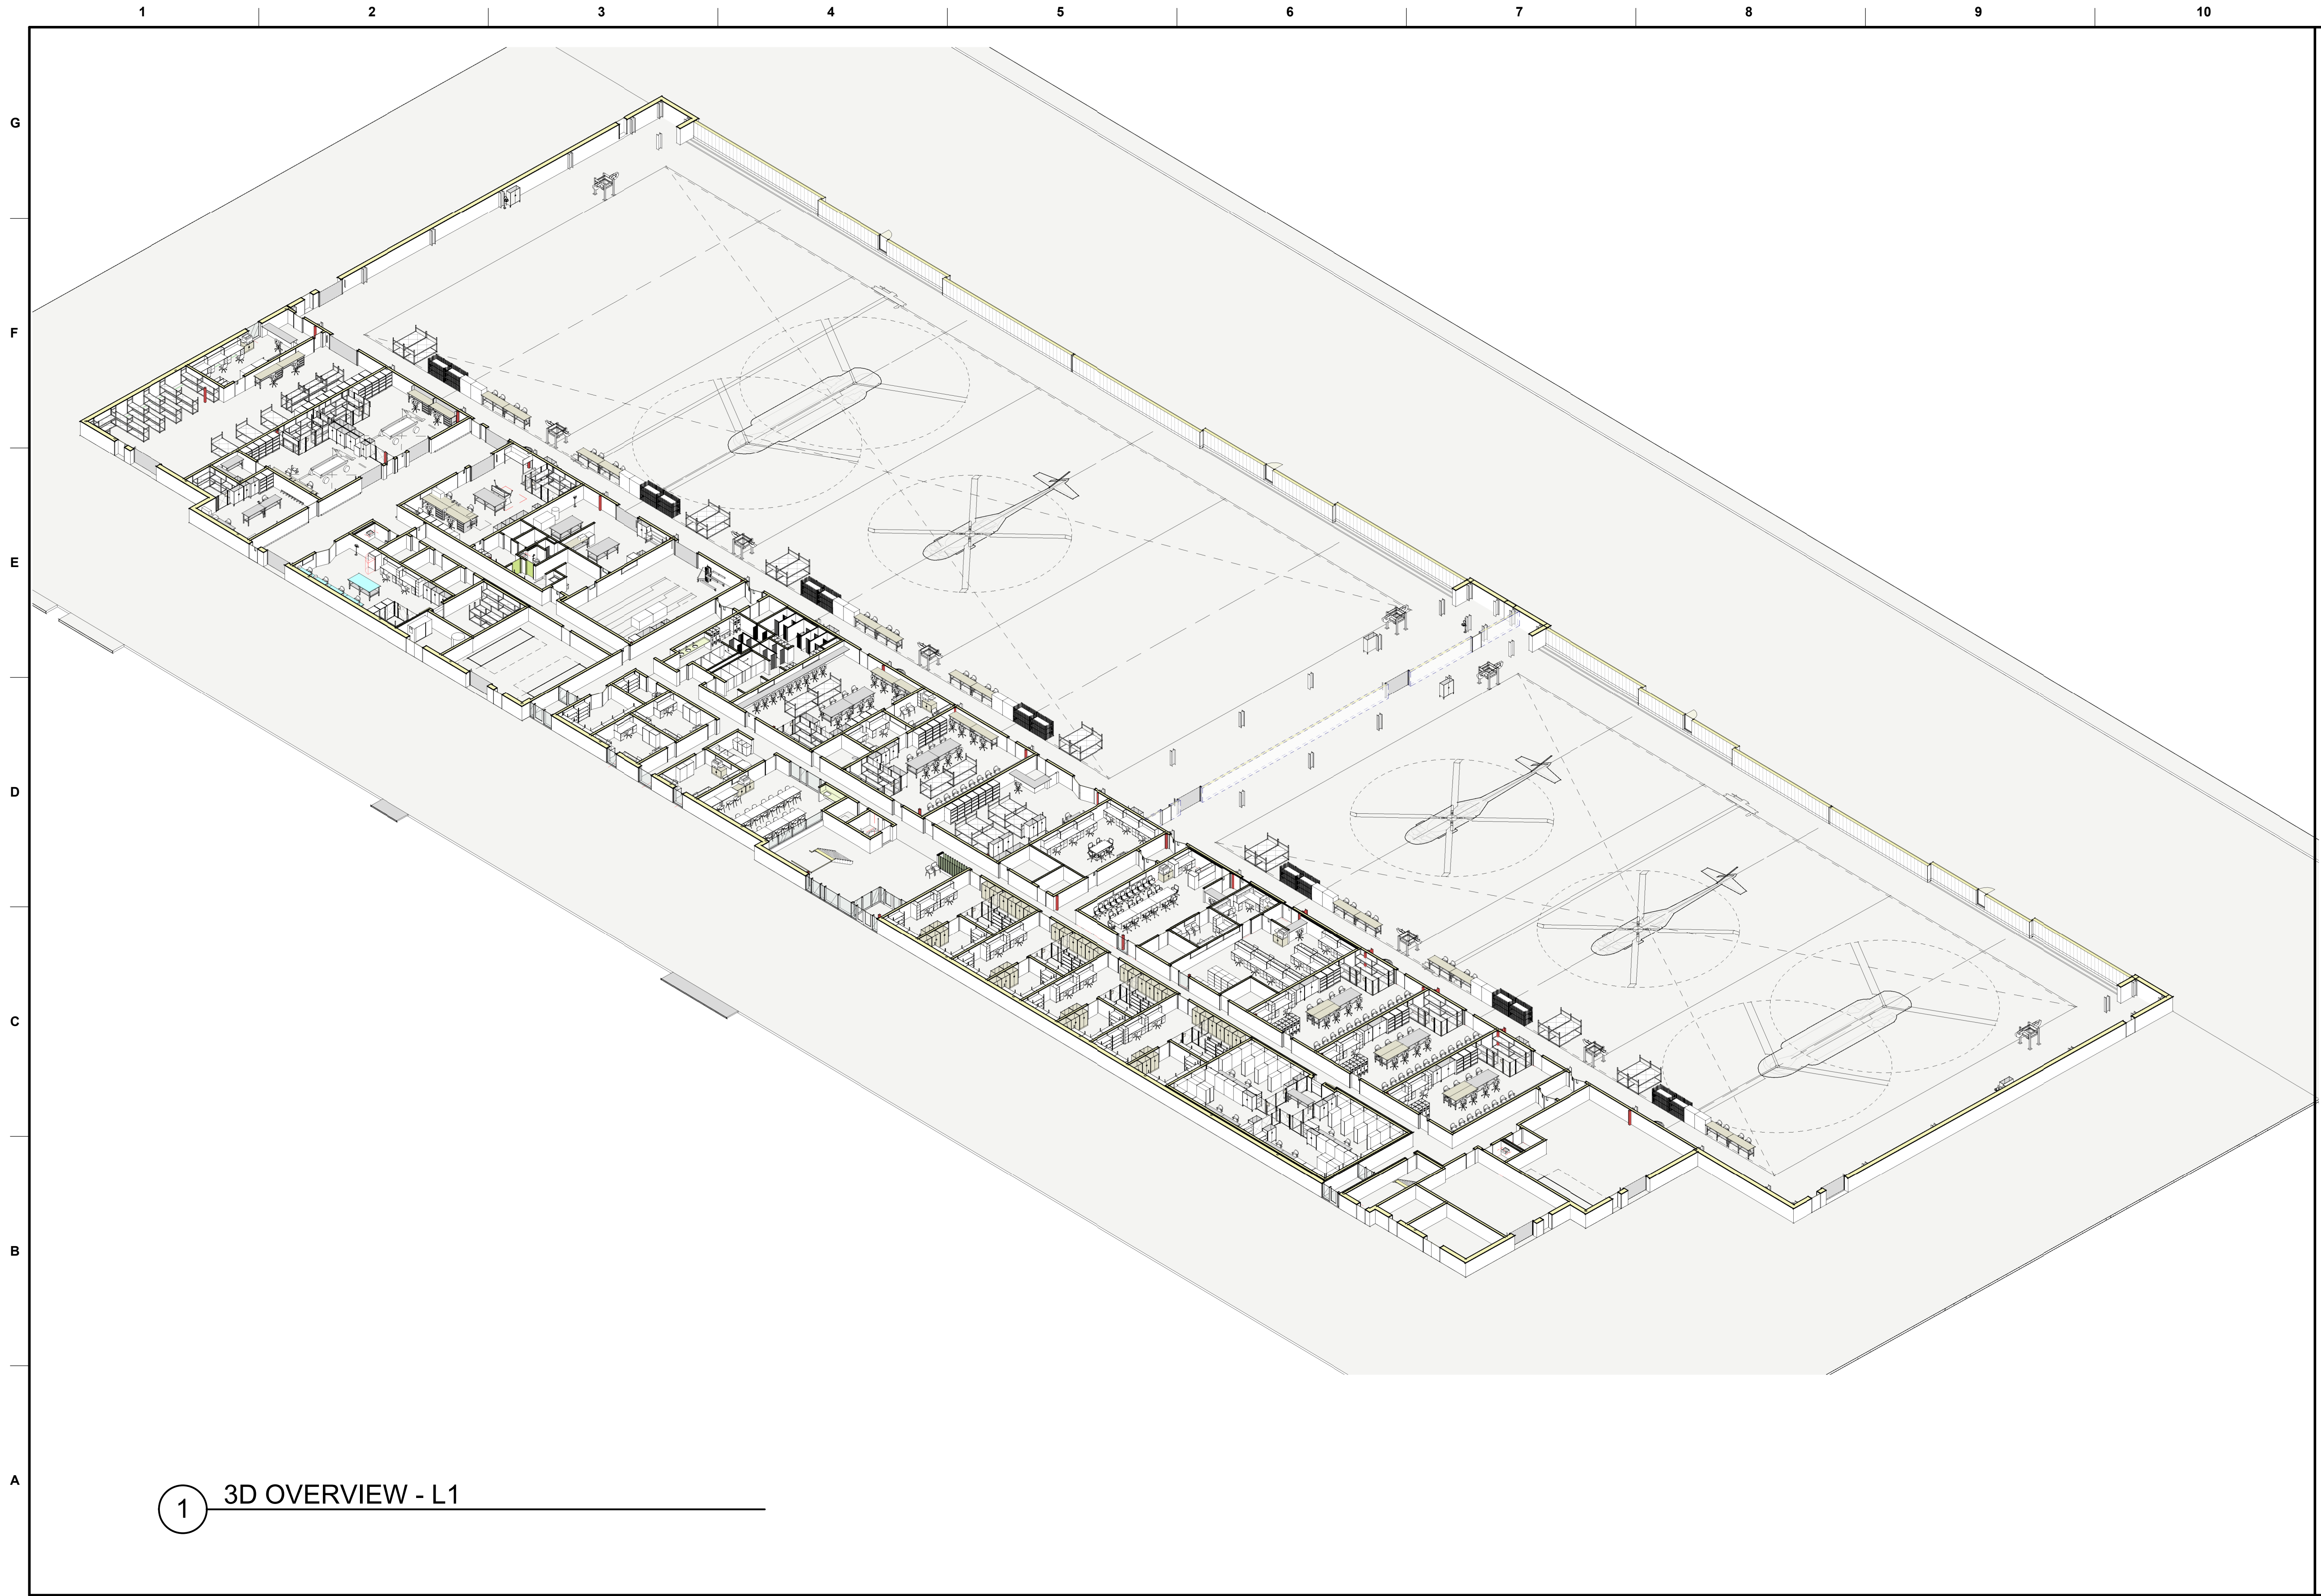

MARK	DESCRIPTION	DATE

DESIGNED BY: BUSH	ISSUE DATE: APRIL 2025
DRAWN BY: BUSH	CONTRACT NO.: W91328-XX-X-XXX
CHECKED BY: BUSH	CONTRACT NO.: W91328-XX-X-XXX
SUBMITTED BY: BUSH	PROJECT NUMBER: PROJECT #
SIZE: ANSI D	FILE NAME:

U.S. ARMY CORPS OF ENGINEERS Mobile District 109 SAINT JOSEPH STREET MOBILE AL 36602	DEPARTMENT OF THE ARMY FACILITIES STANDARDIZATION PROGRAM AVN-COS MEDIUM STANDARD DESIGN AIRCRAFT MAINTENANCE HANGAR 3D VIEWS
---	---

SHEET ID SD901

1 3D OVERVIEW - L1

